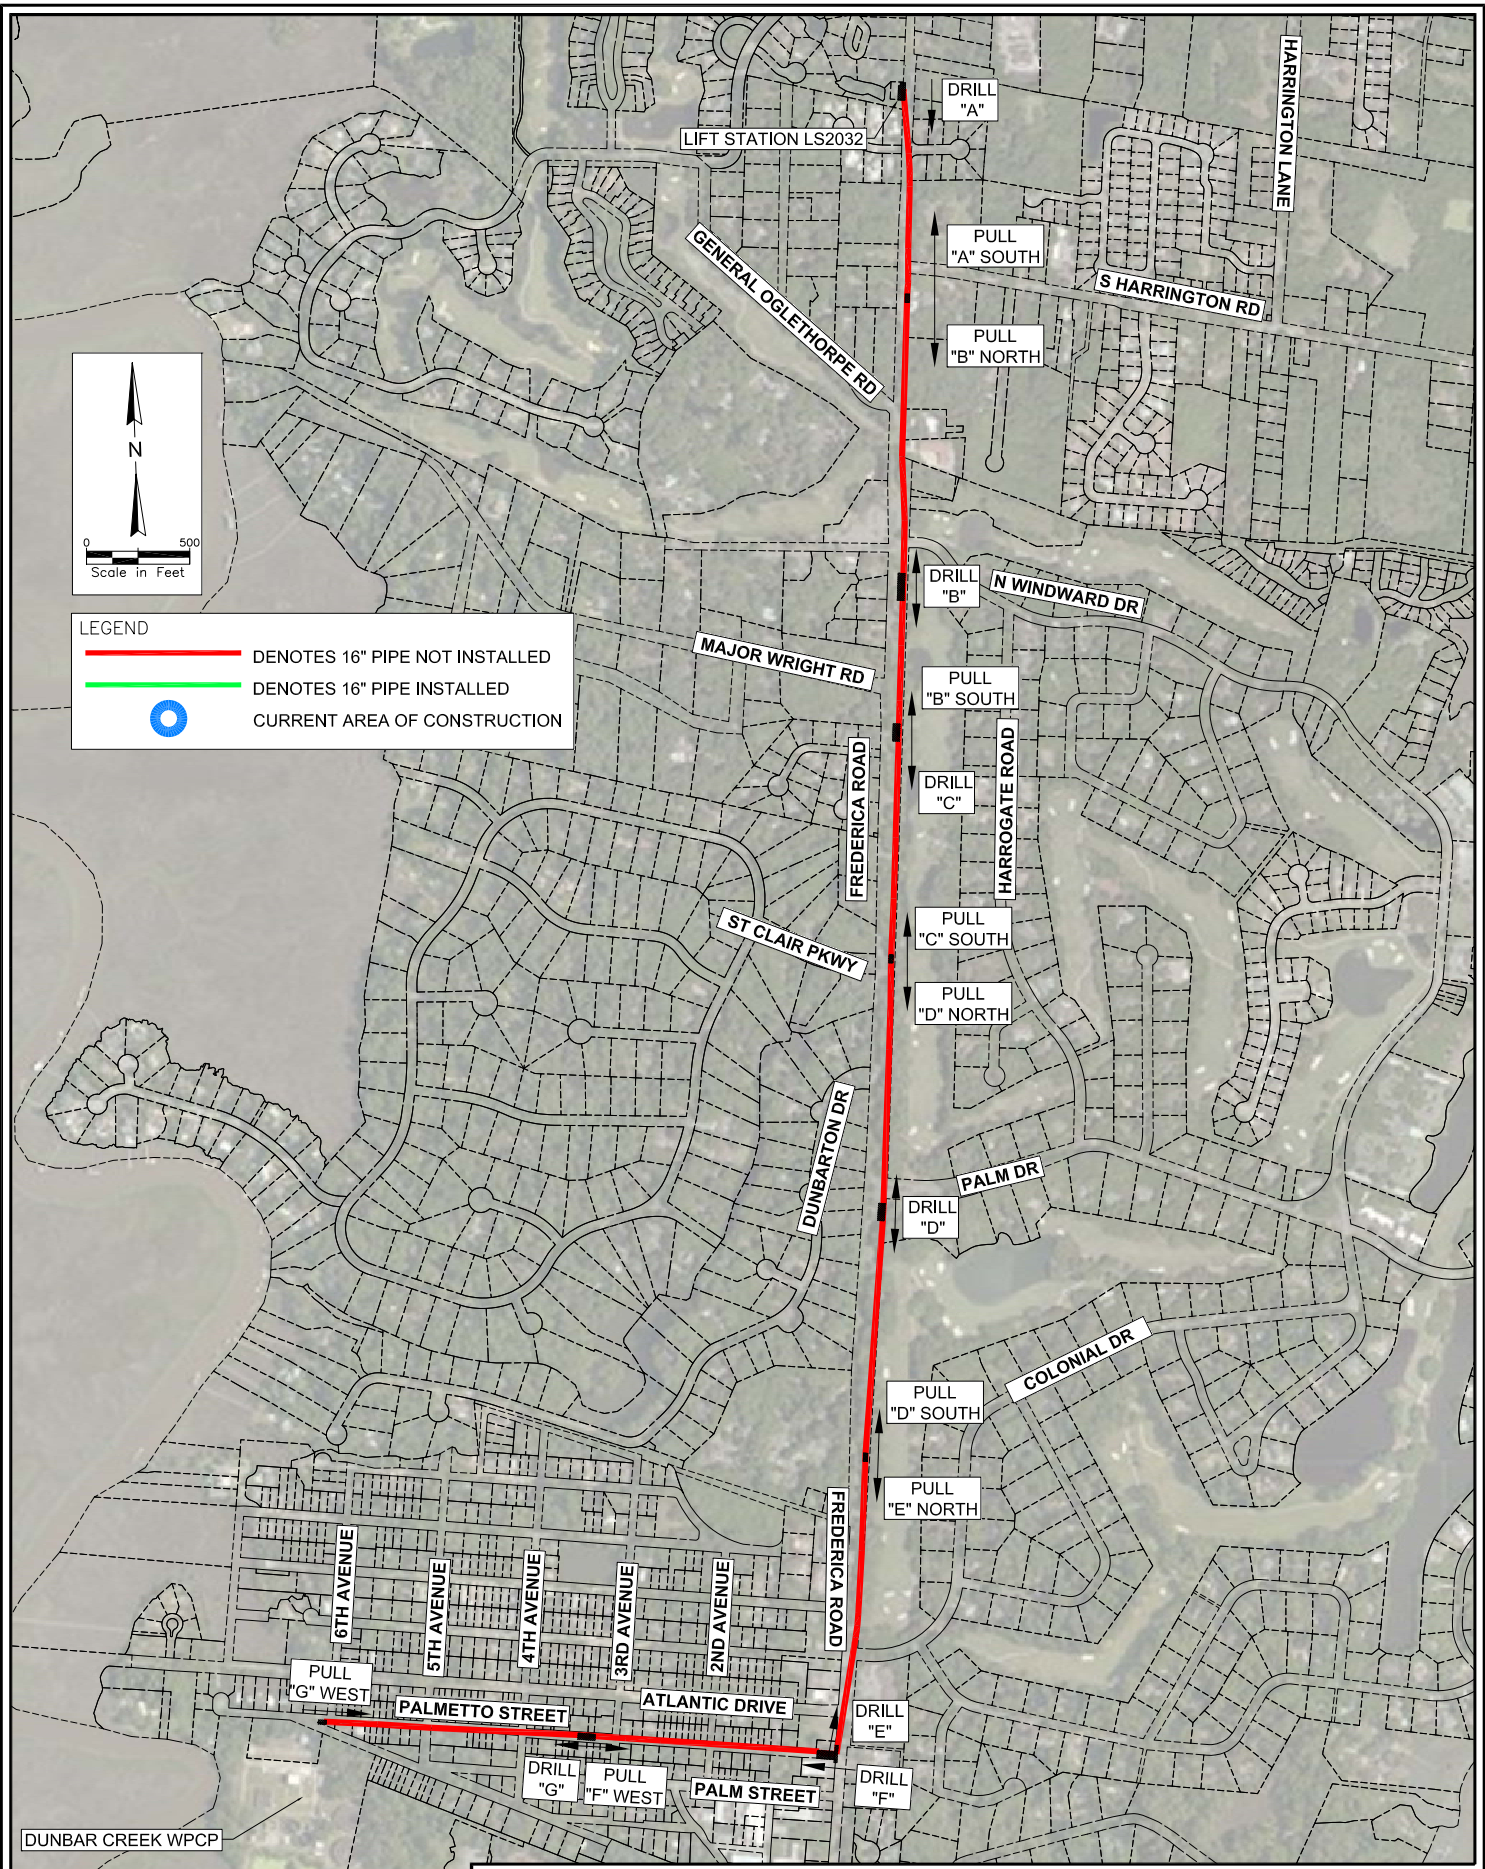


LEGEND

- DENOTES 16" PIPE NOT INSTALLED
- DENOTES 16" PIPE INSTALLED
- CURRENT AREA OF CONSTRUCTION

 **FOUR WATERS**
ENGINEERING

324 6th AVE N. JACKSONVILLE BEACH, FLORIDA 32250
904-414-2400 C.O.A.# PGF006711 WWW.4WENG.COM

OVERALL PROJECT CONSTRUCTION
BJWSC LIFT STATION 2032 FORCEMAIN IMPROVEMENTS
ST. SIMONS ISLAND, GA