

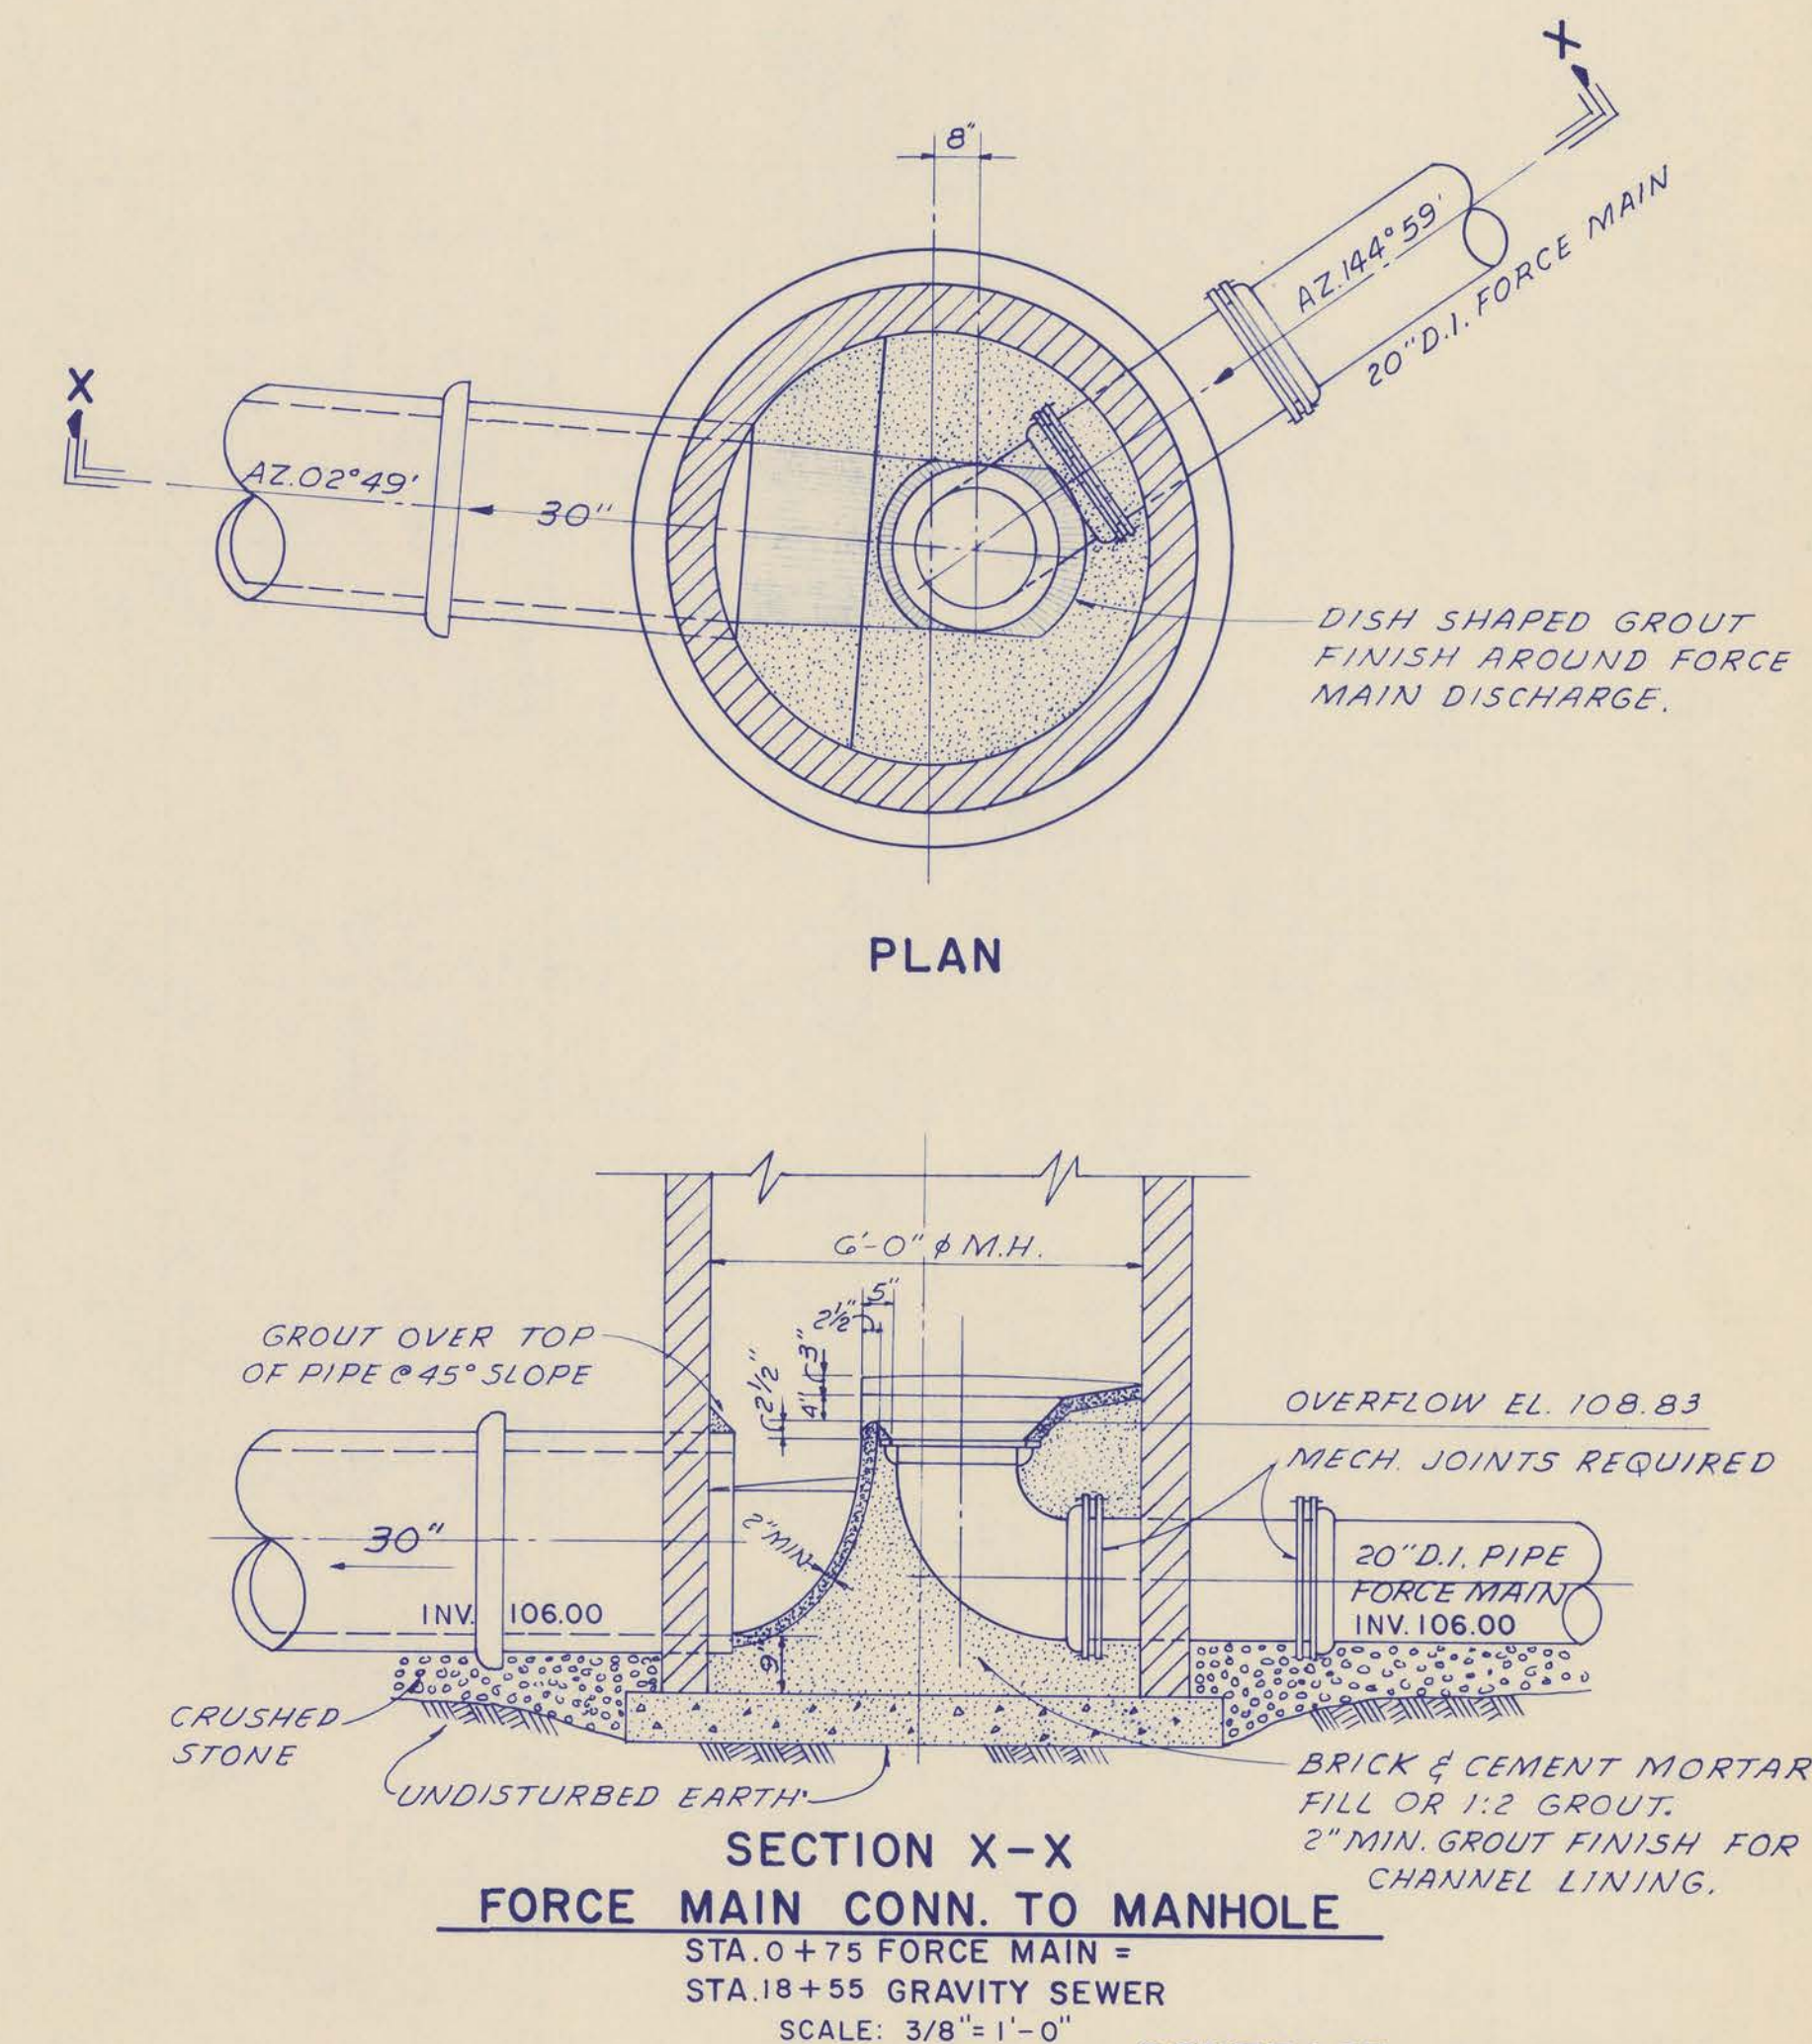
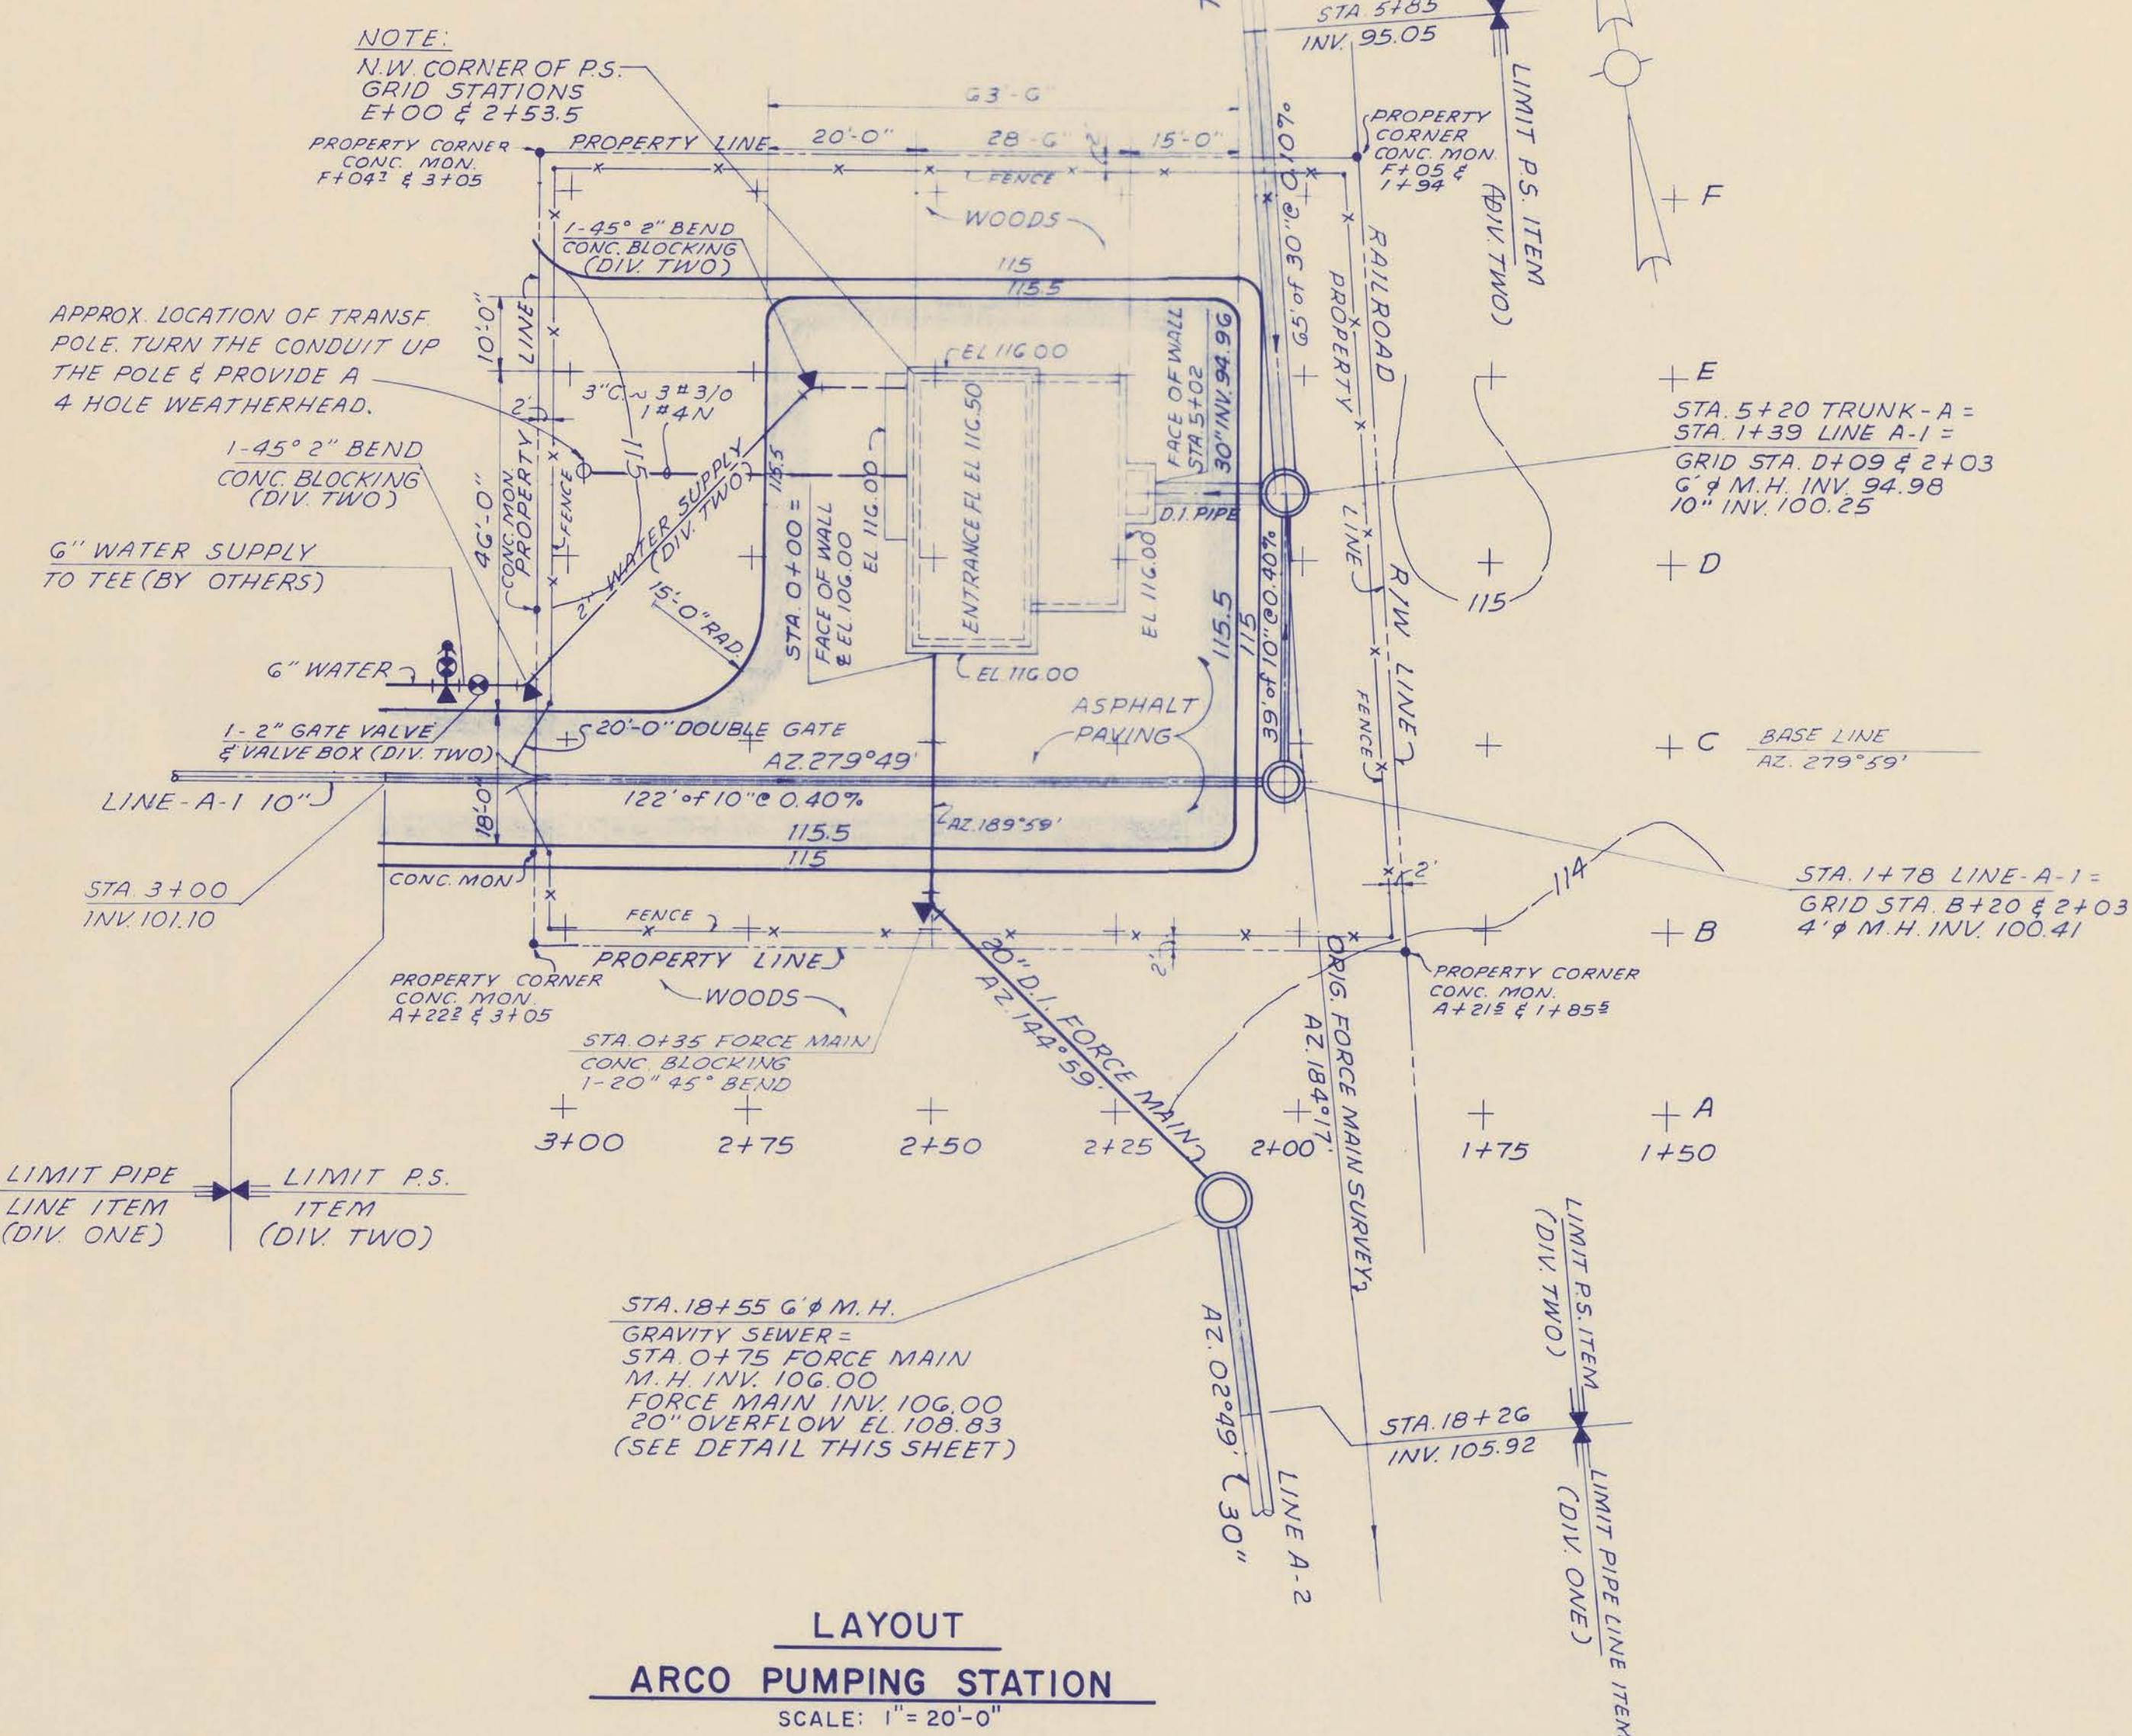
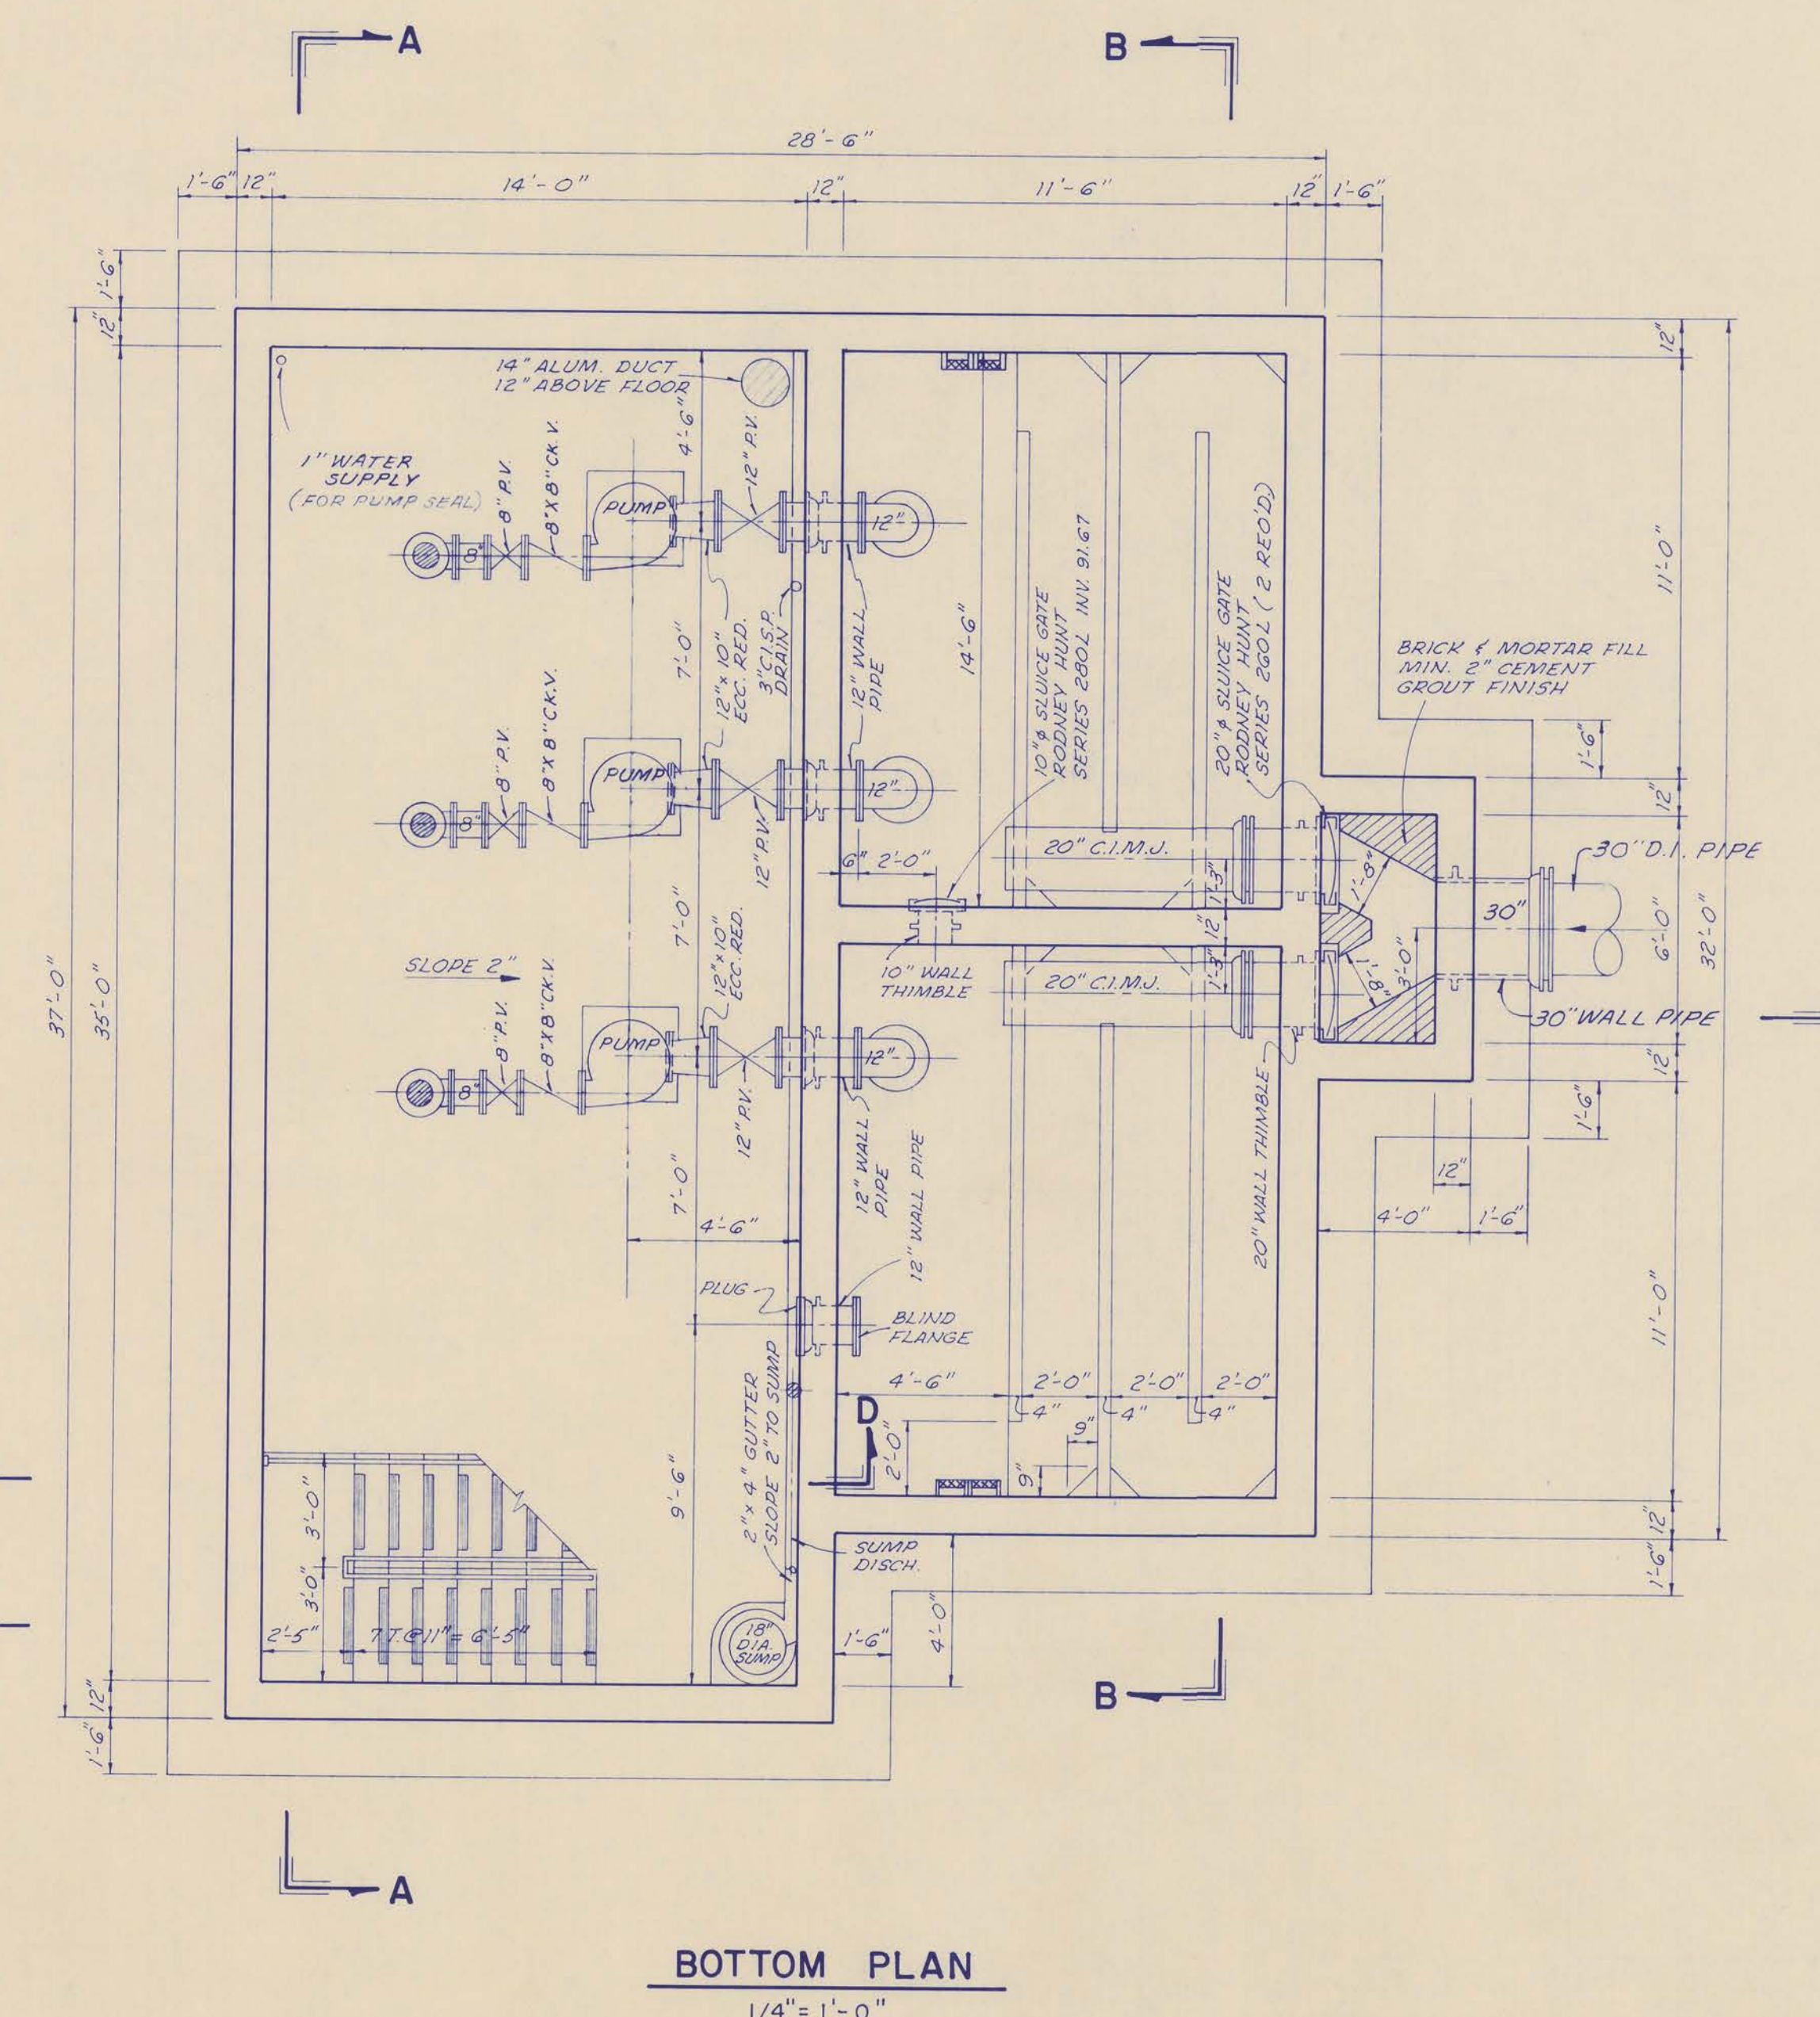
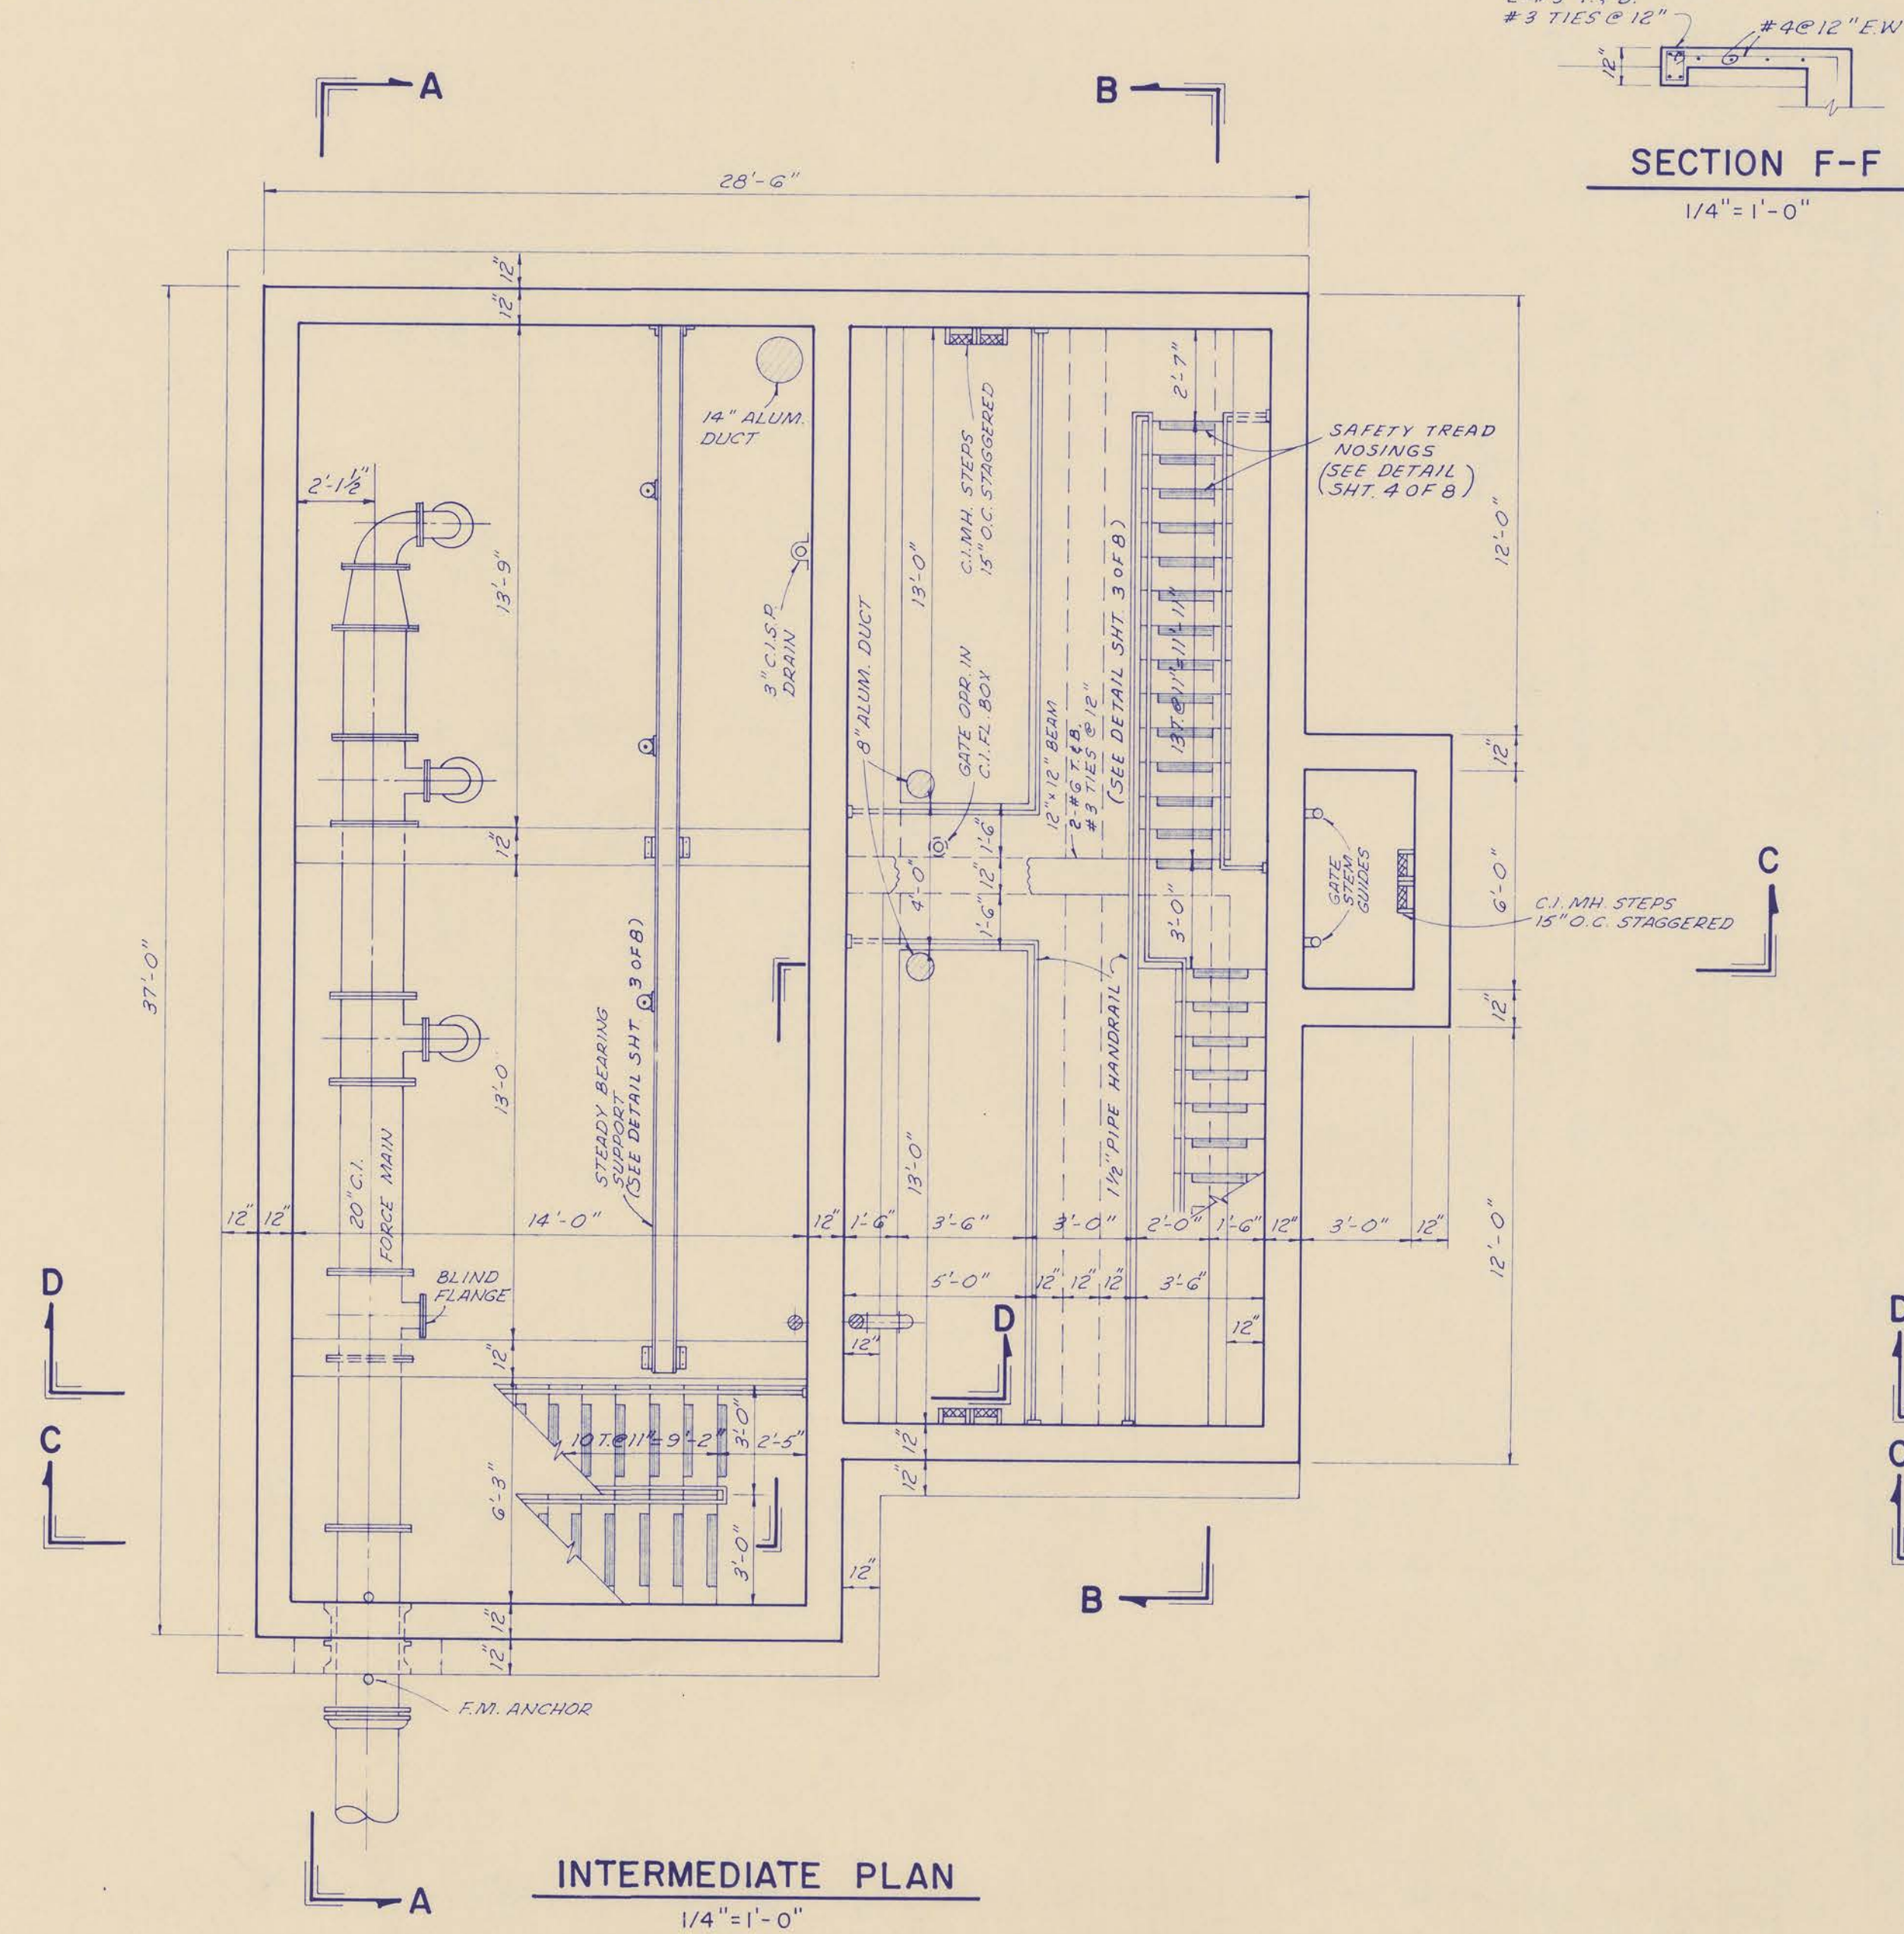


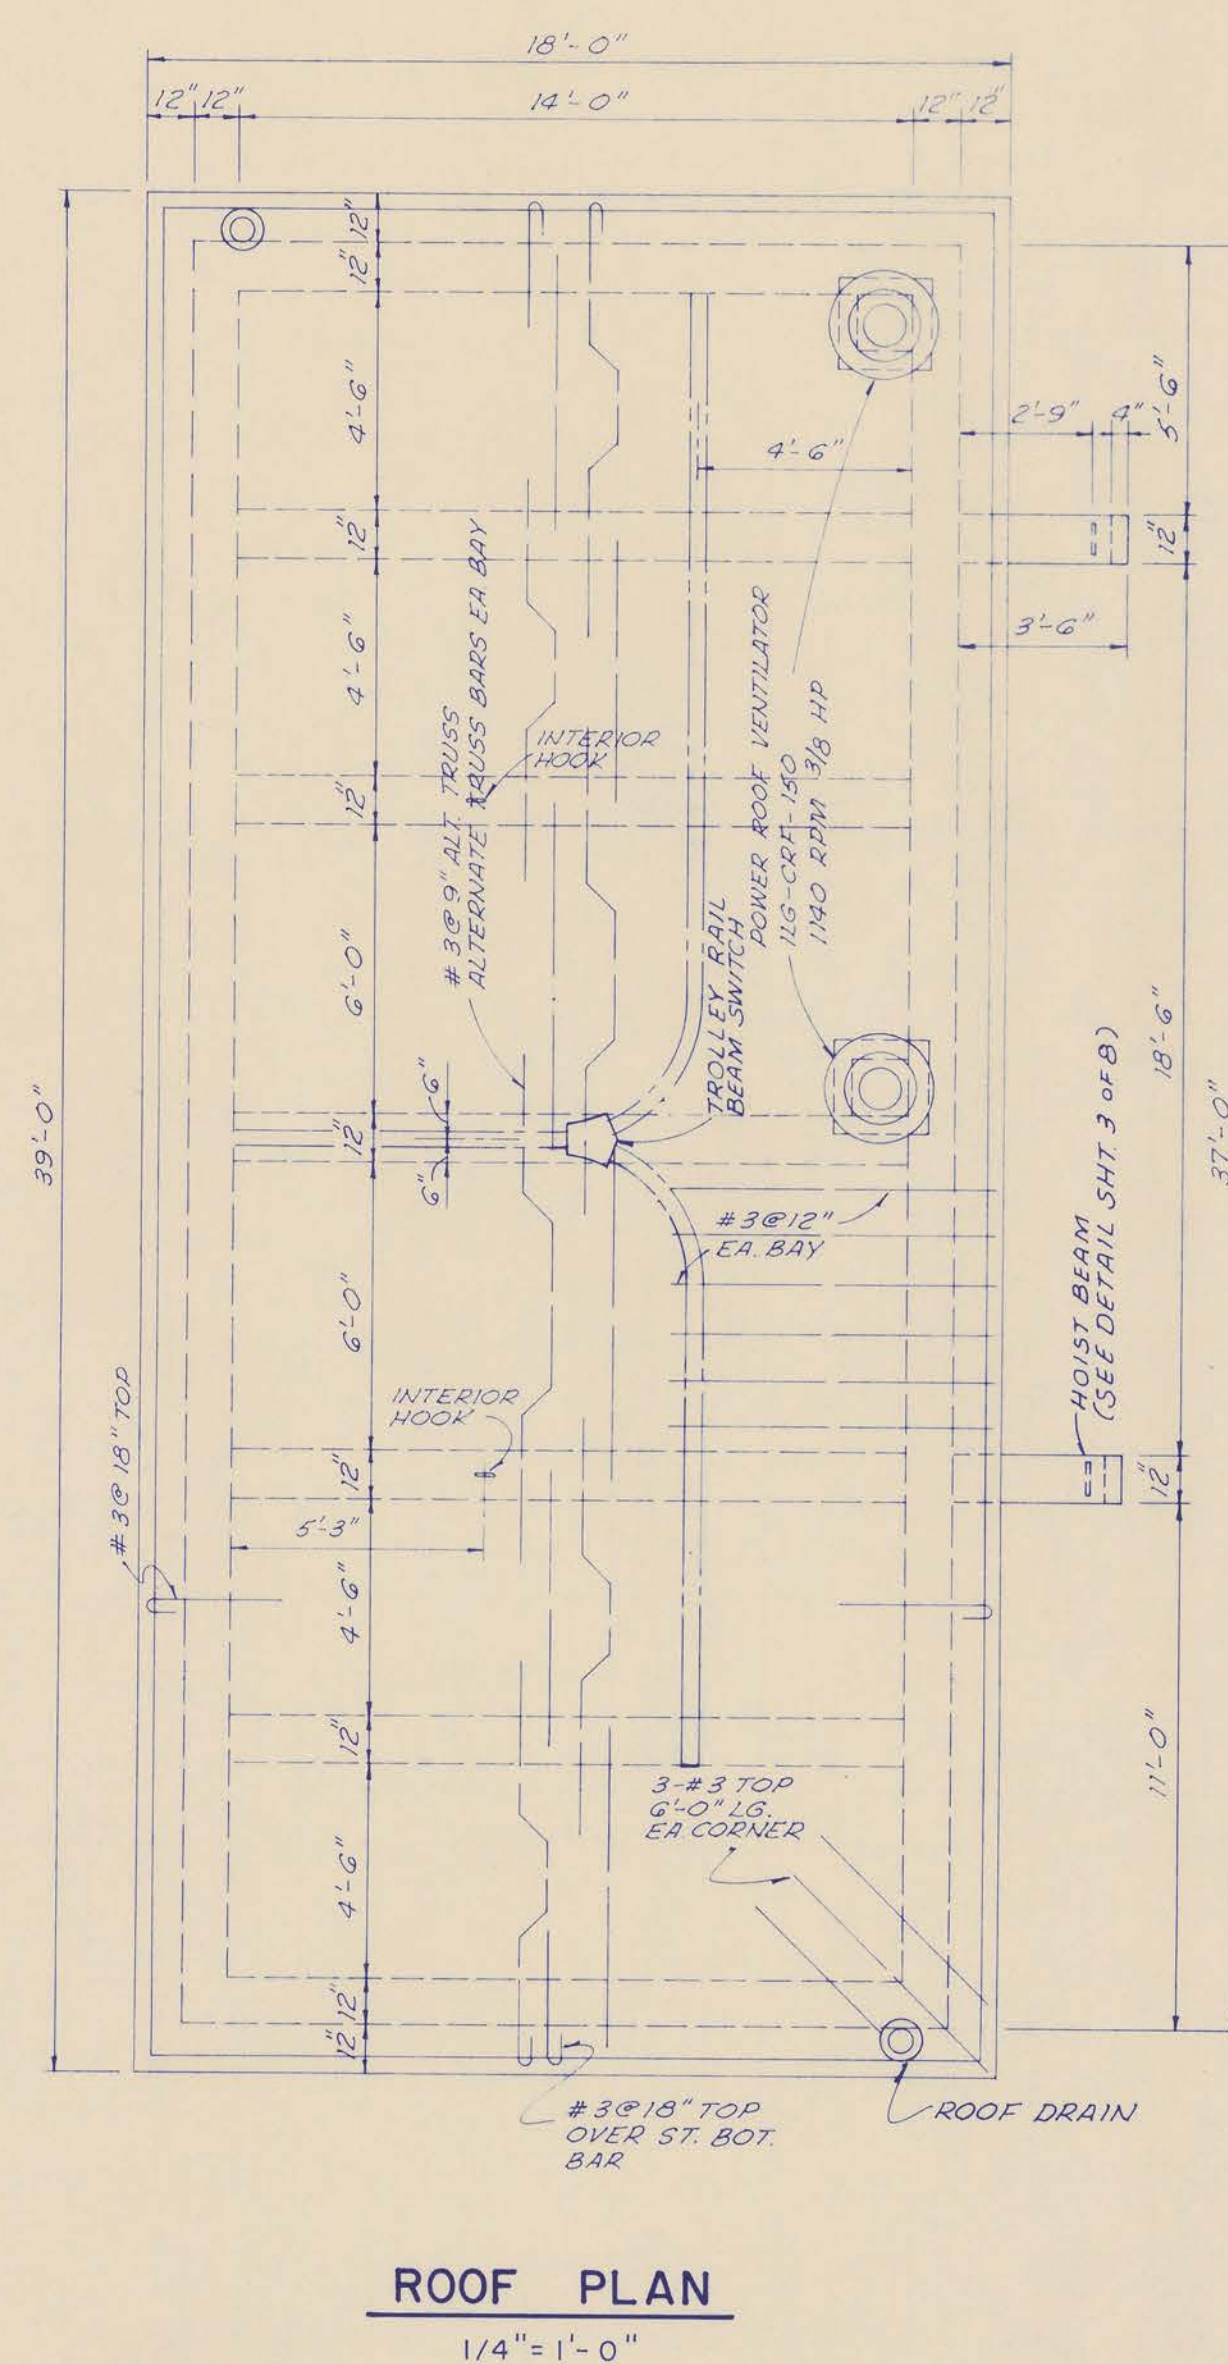

DATUM EQUALS USC&GS MEAN
SEA LEVEL PLUS 100.00 FT.

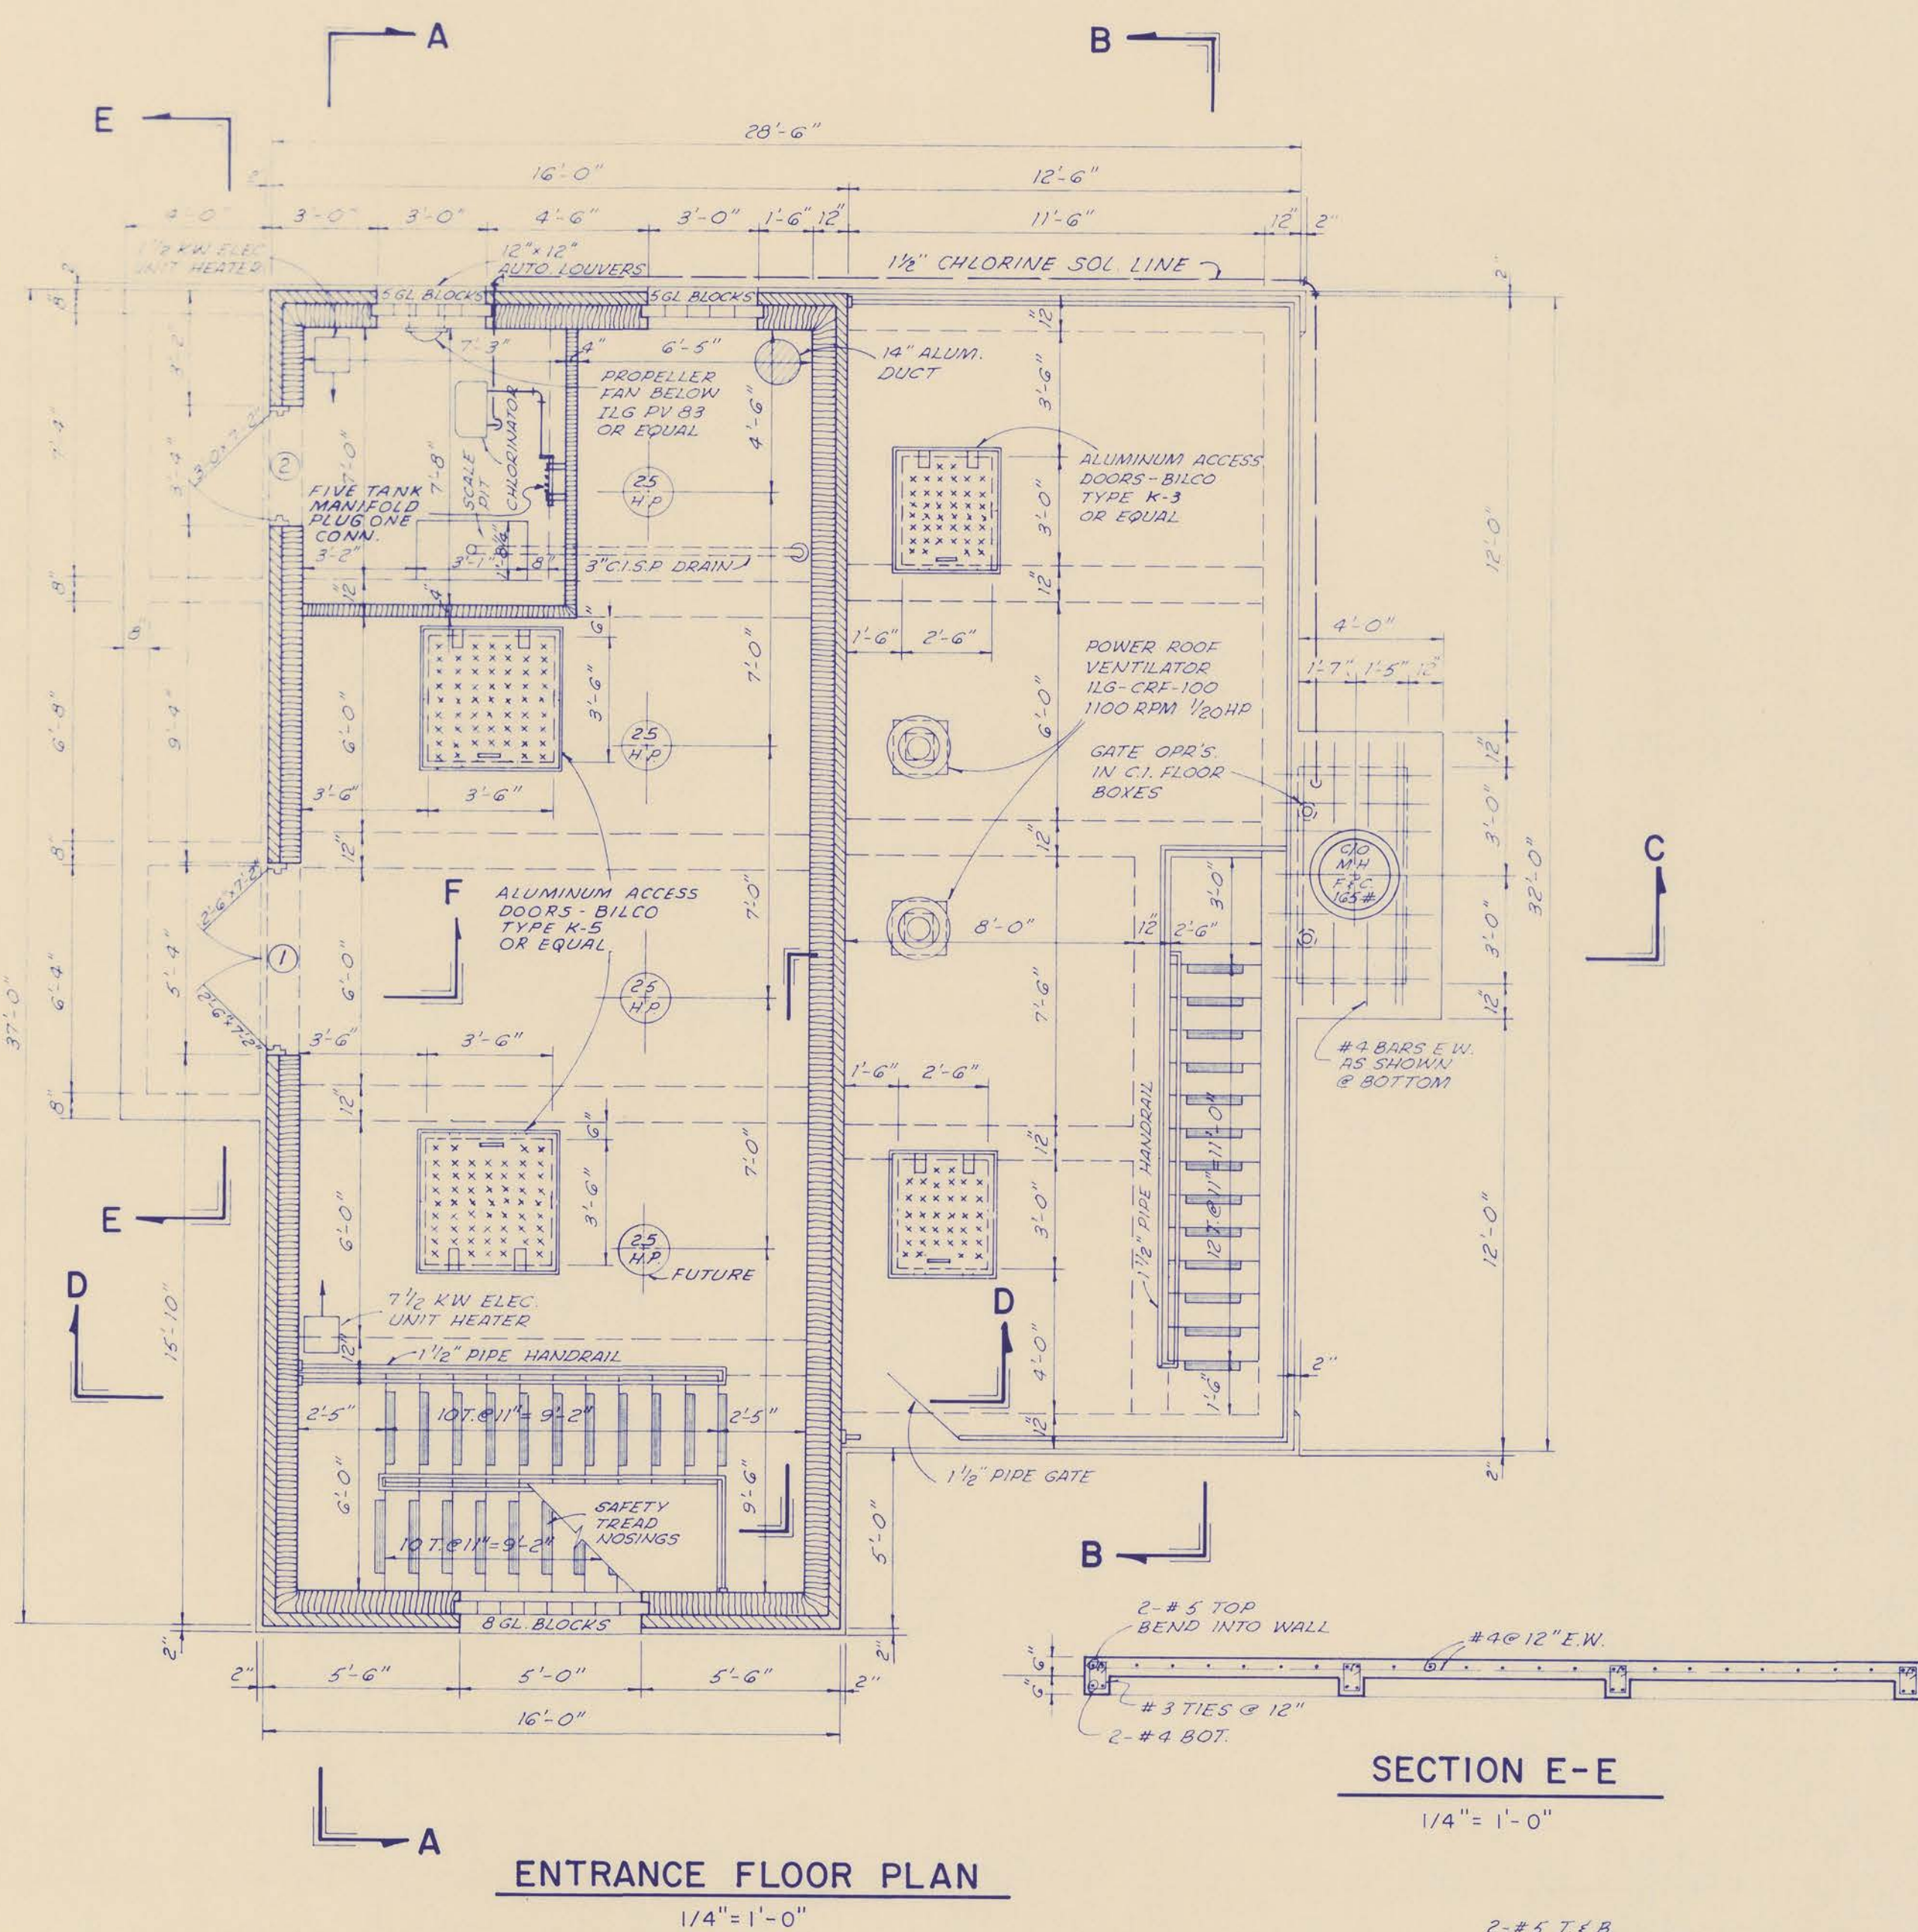

CONTRACT-A-1976 EPA PROJECT NO. C130381 DIVISION TWO		
CITY OF BRUNSWICK, GEORGIA SEWERAGE SYSTEM IMPROVEMENTS		
ARCO PUMPING STATION LAYOUT, PLANS AND SECTIONS FORCE MAIN CONNECTION TO MANHOLE		
SCALE AS SHOWN DATE JAN. 1976	WIEDEMAN AND SINGLETON ENGINEERS ATLANTA GEORGIA	SHEET 2 OF 8