
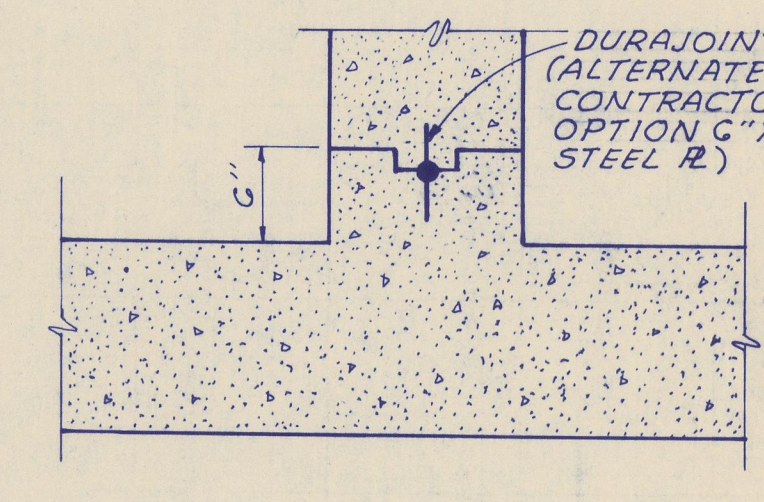
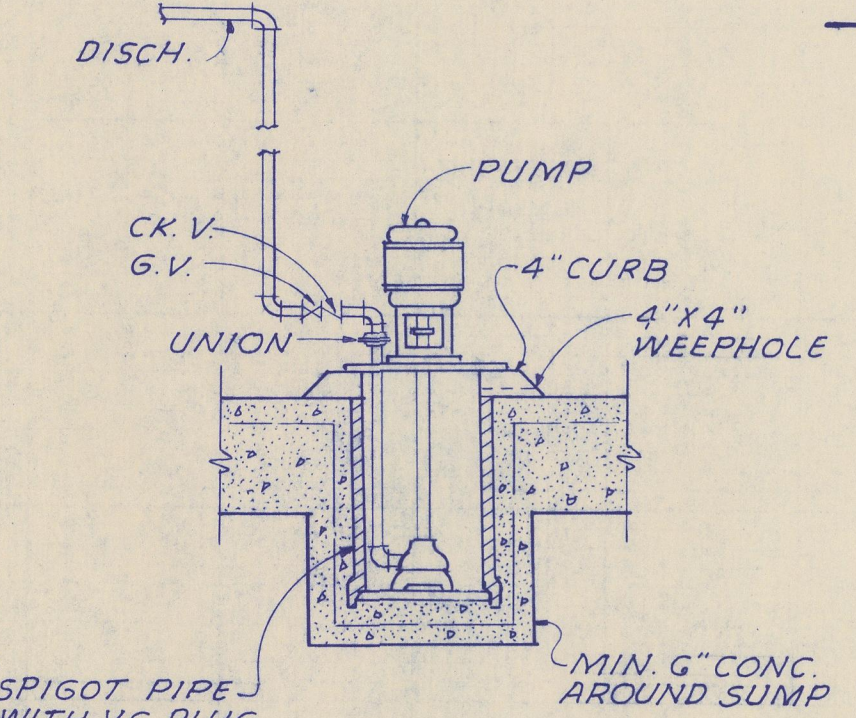
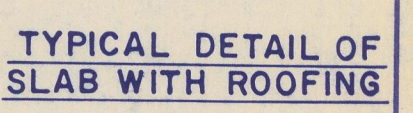
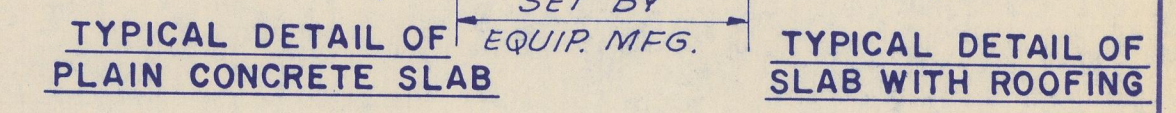
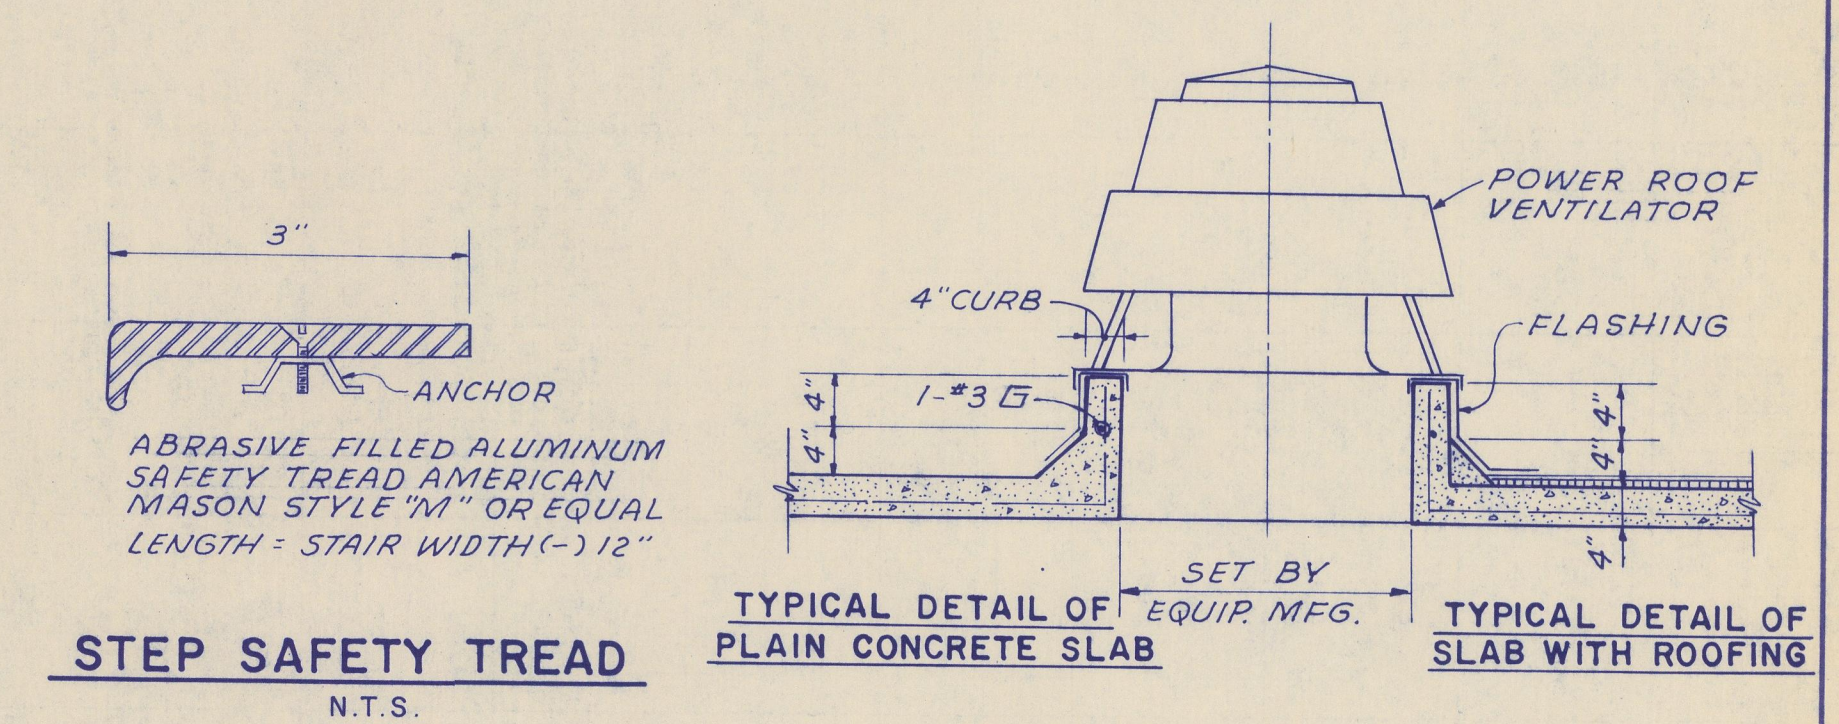
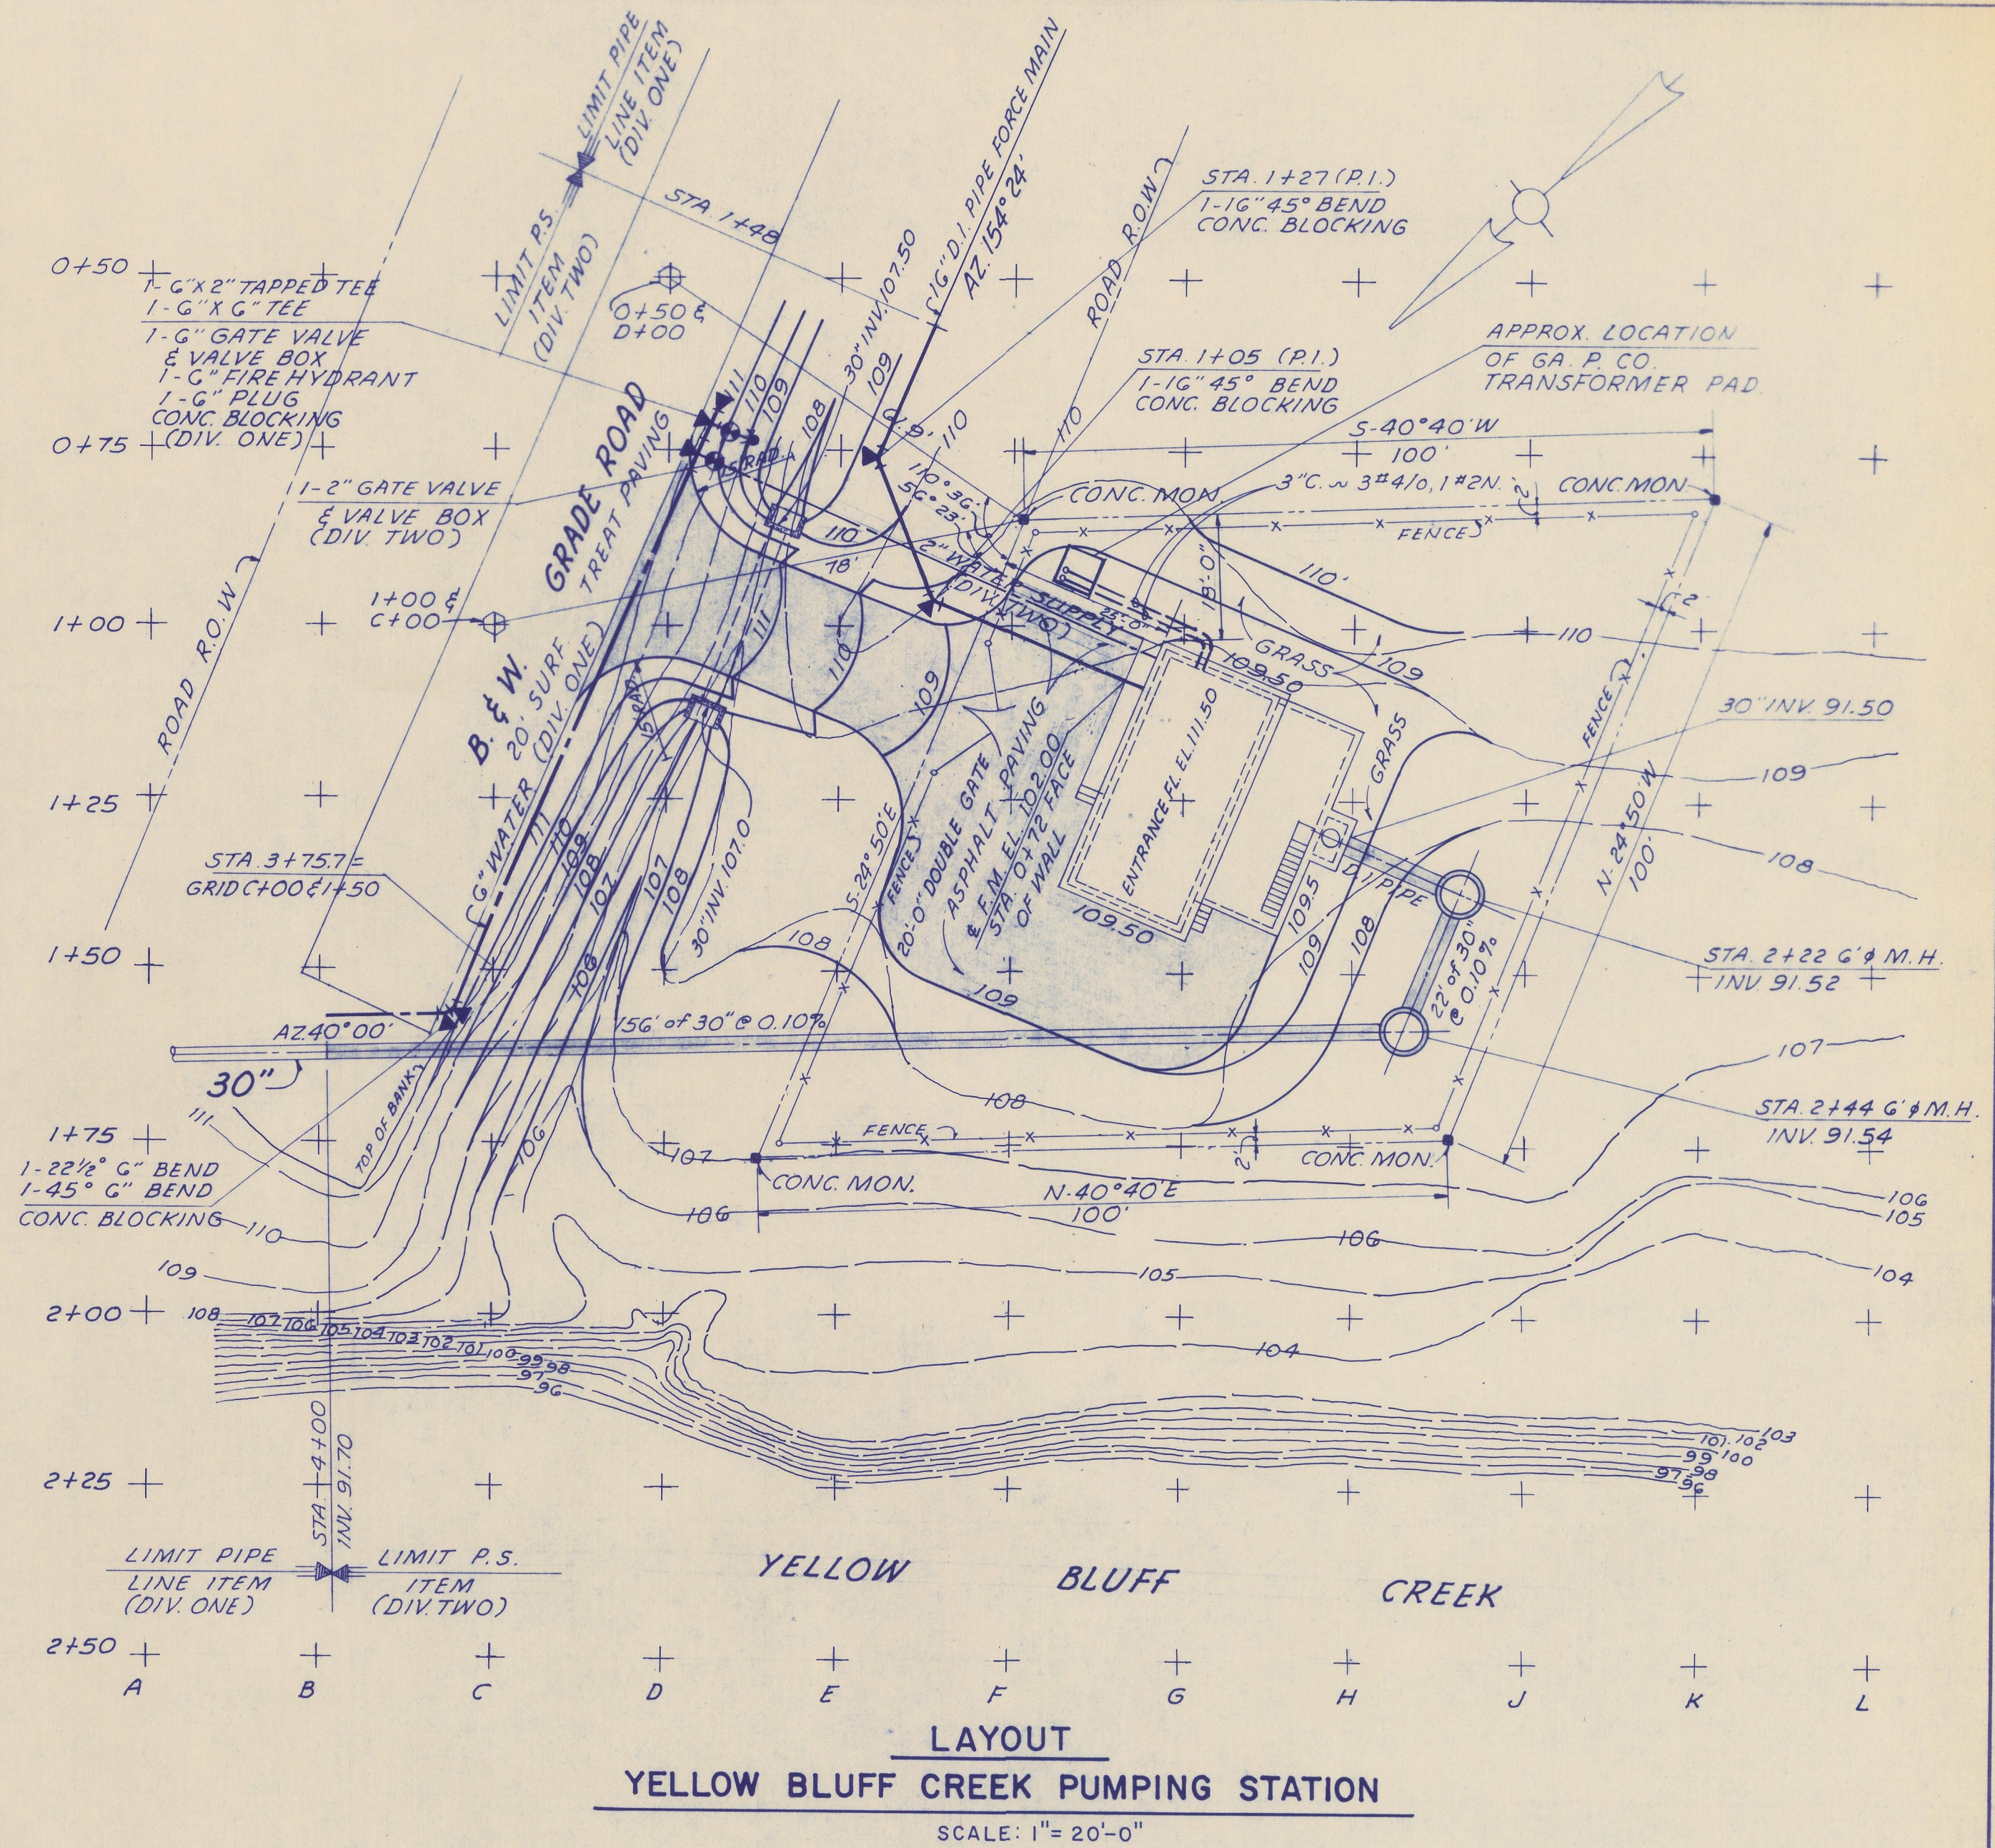
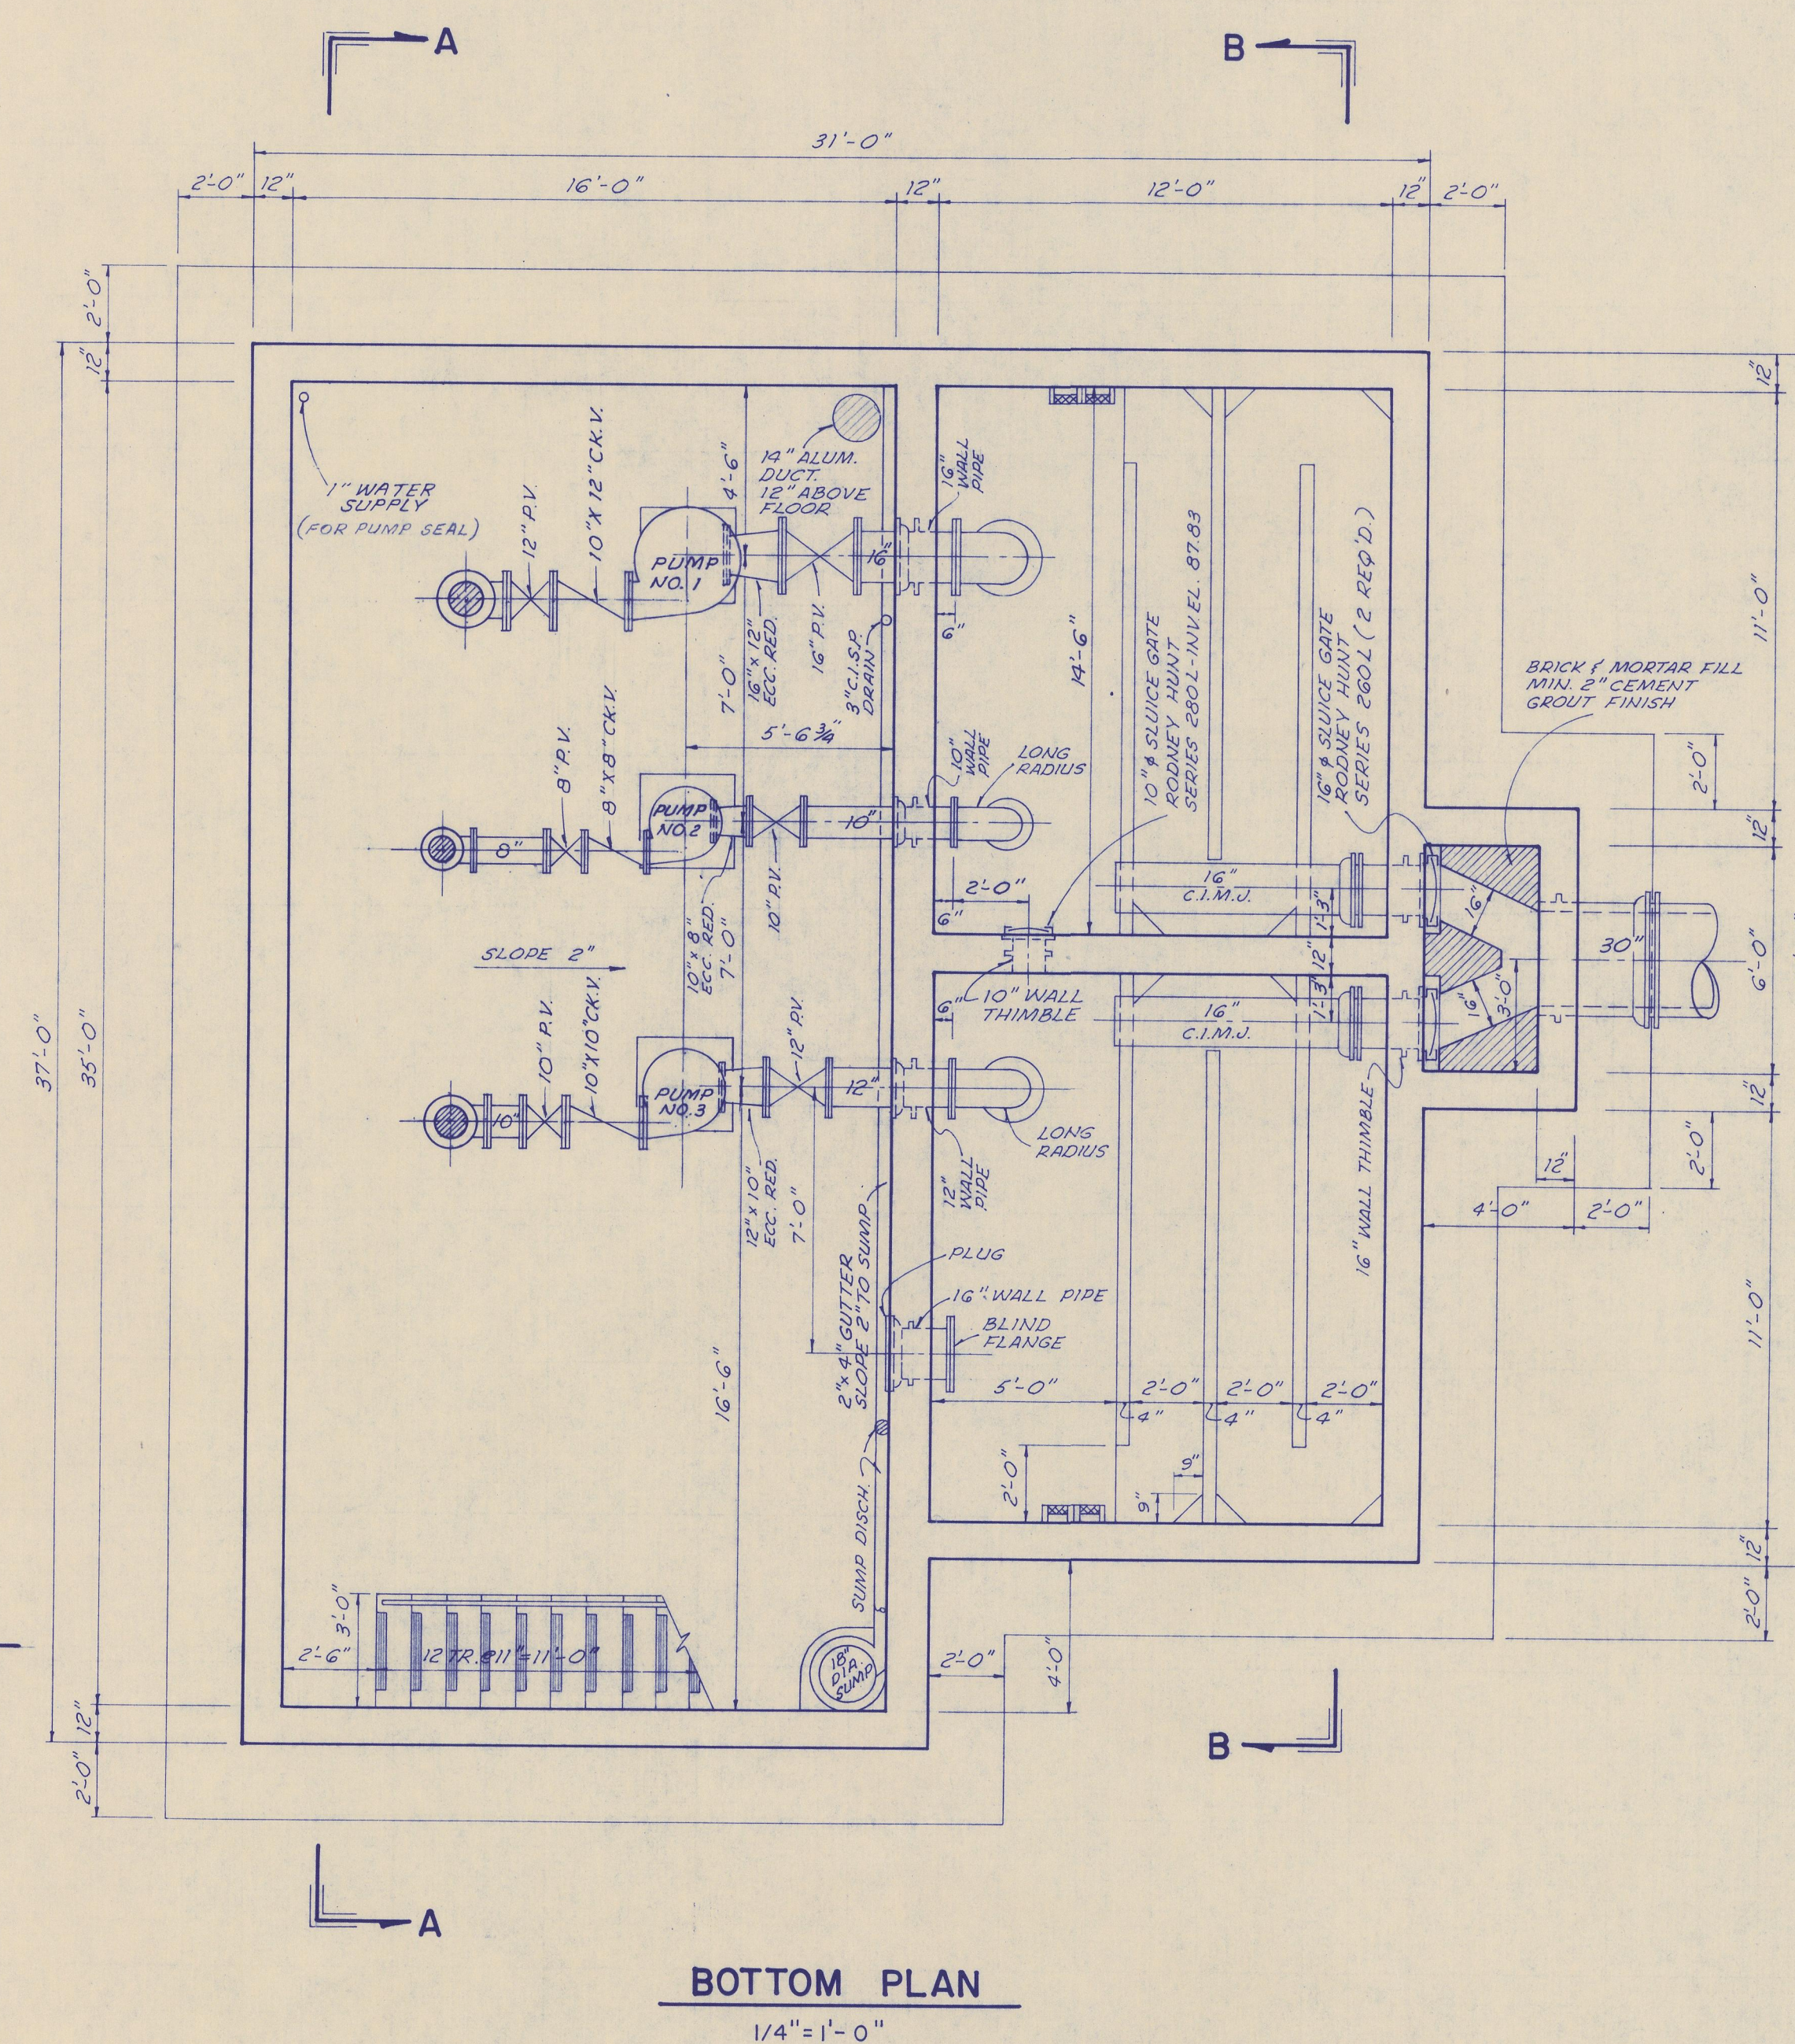
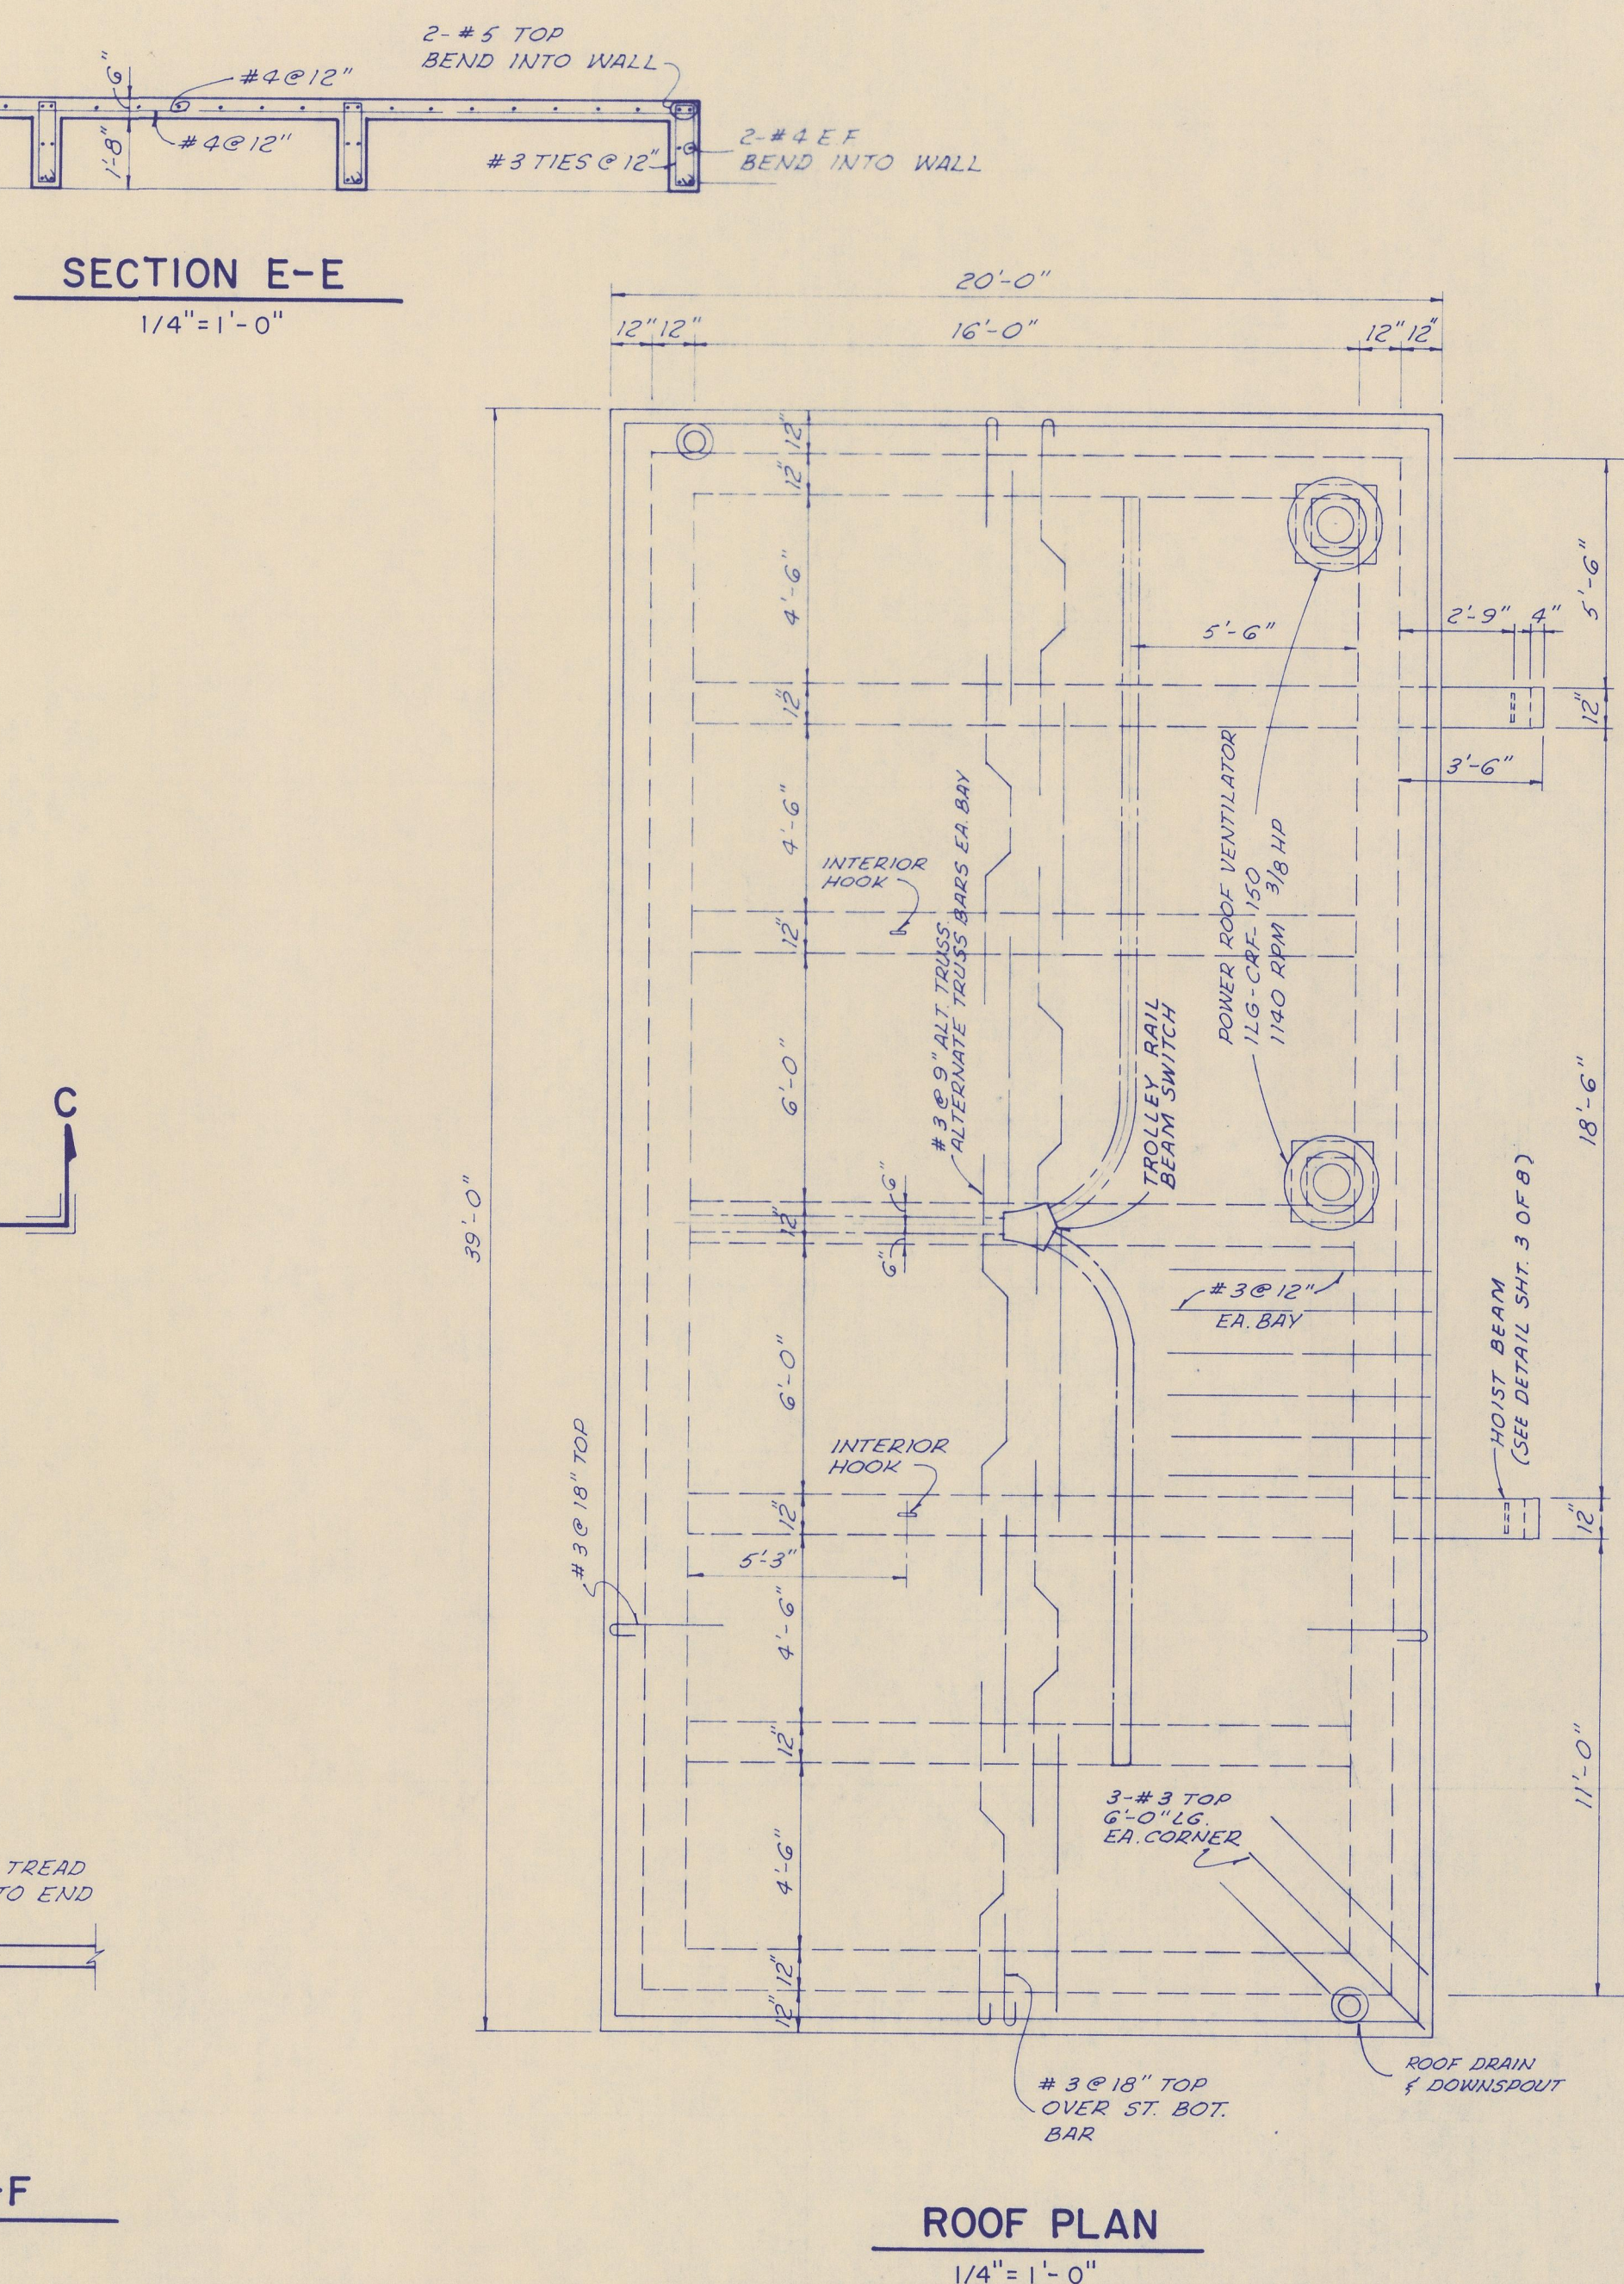
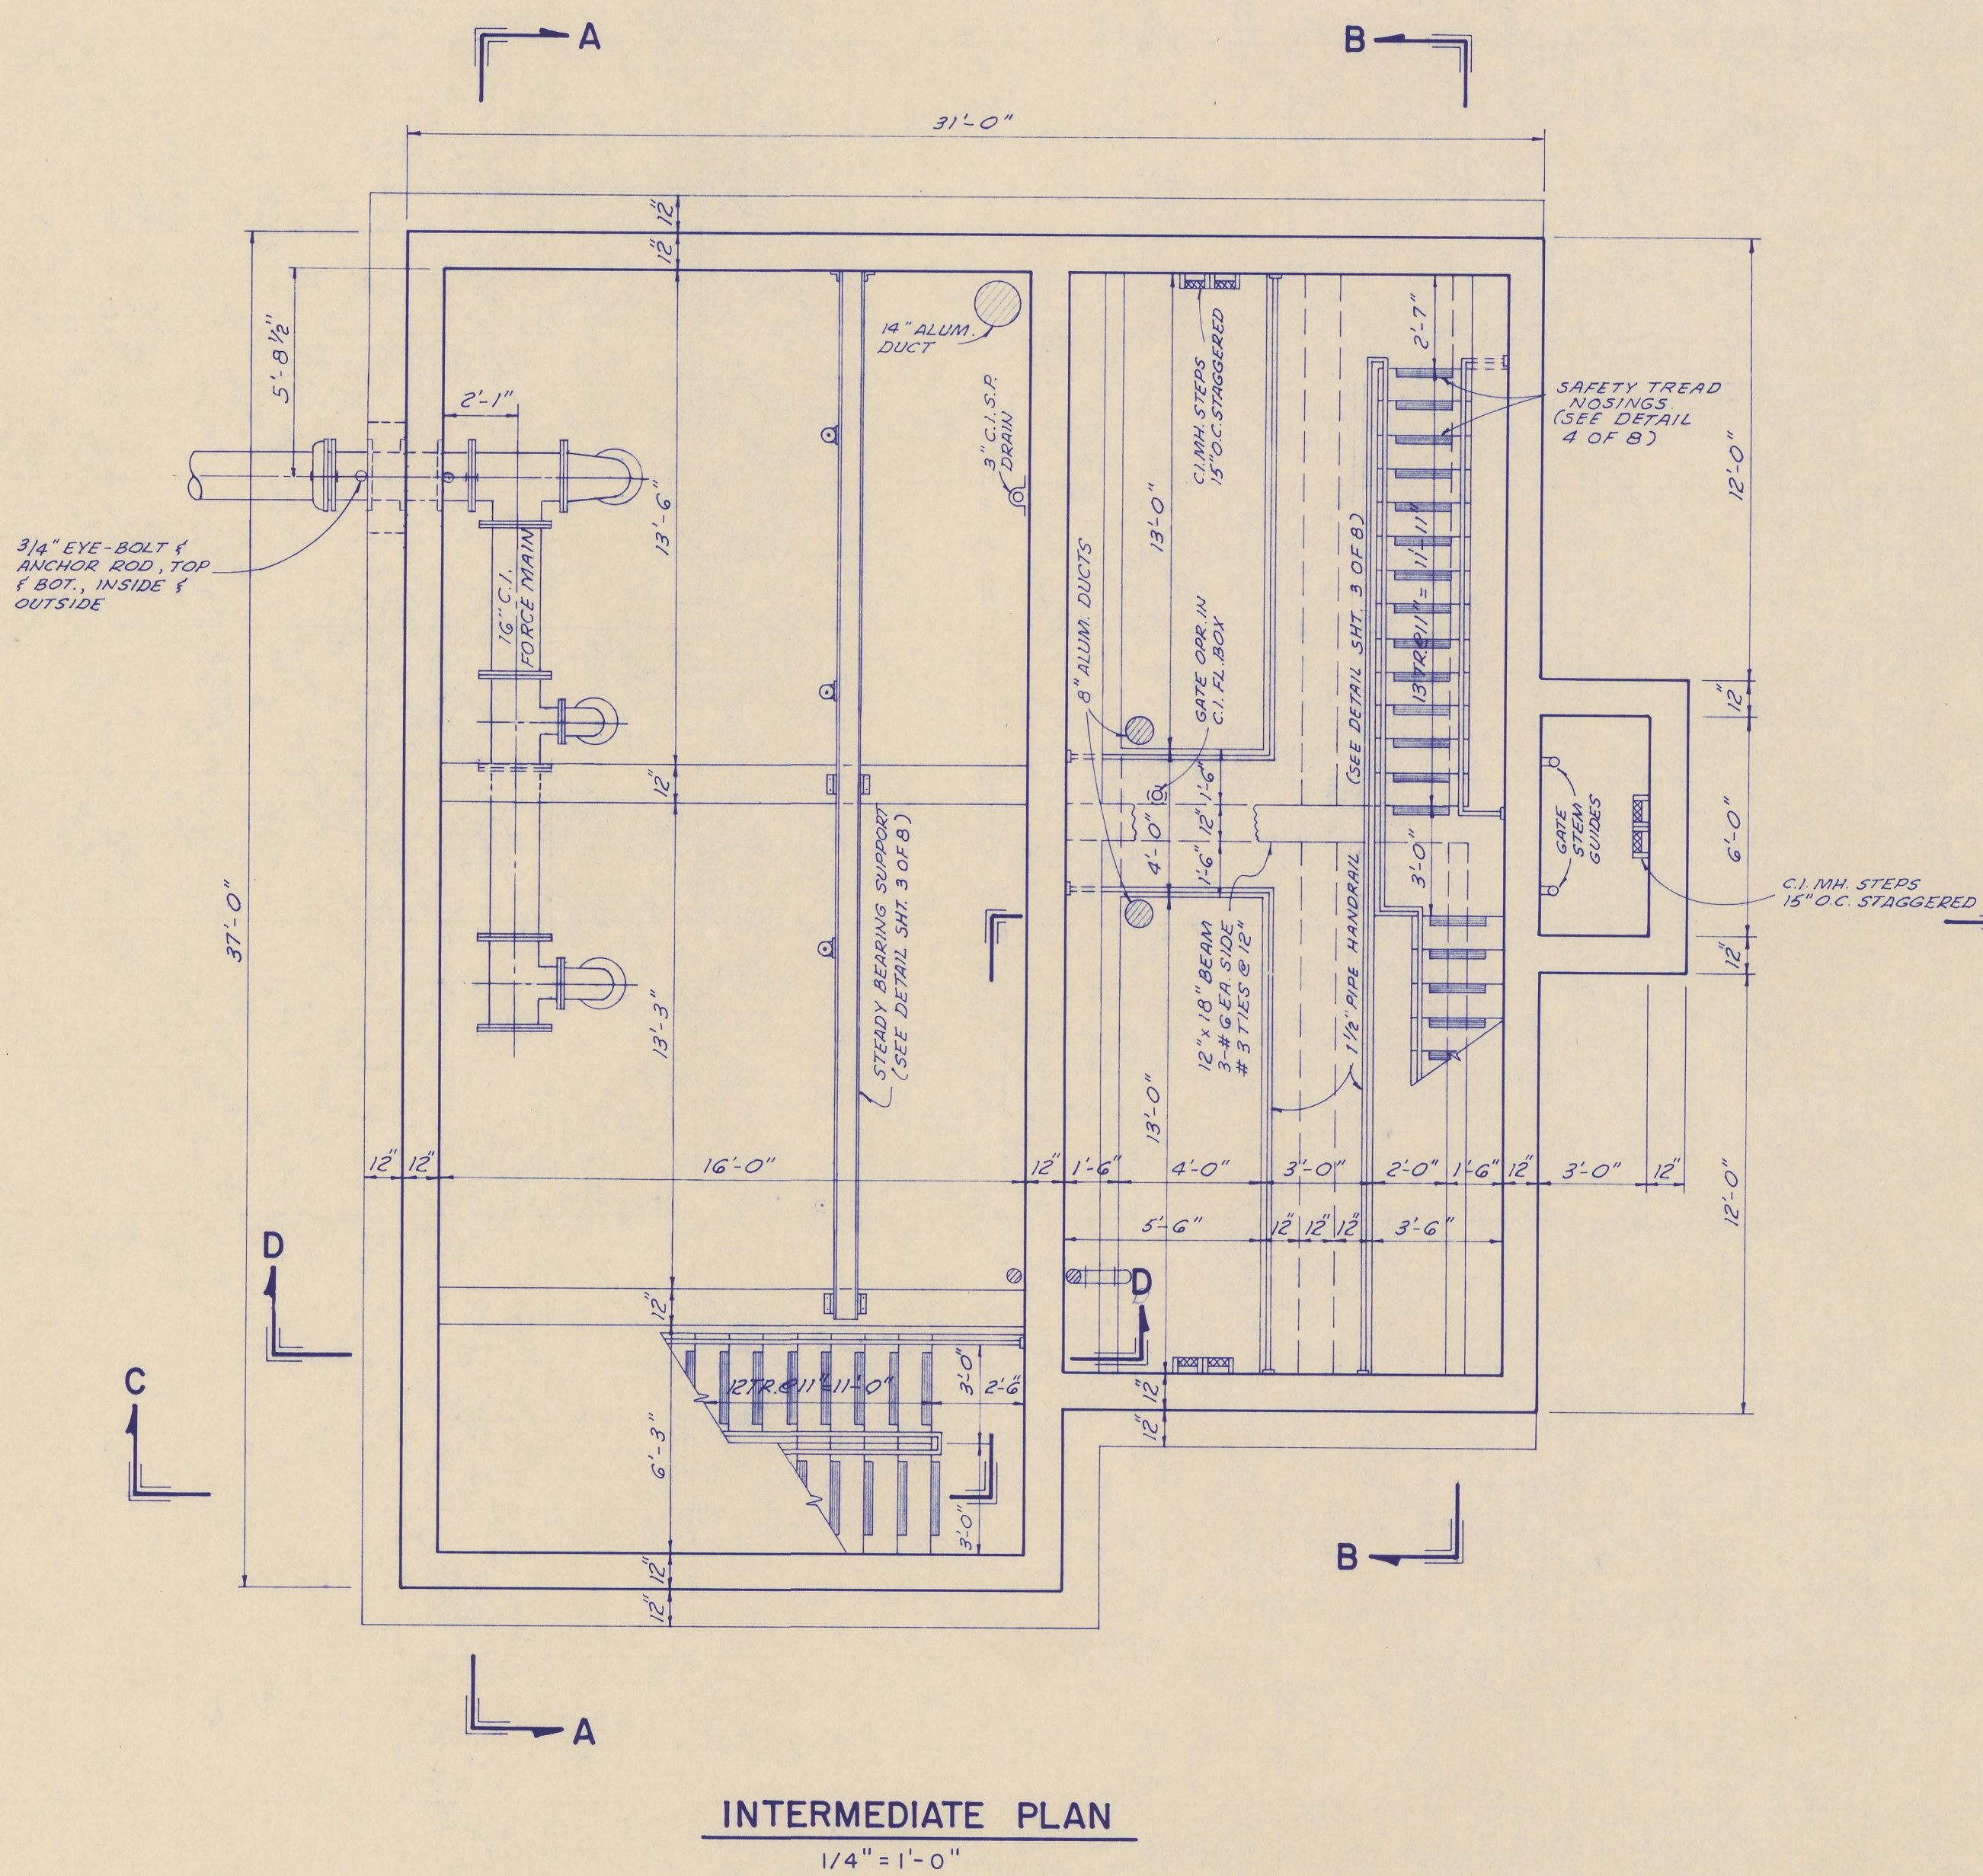


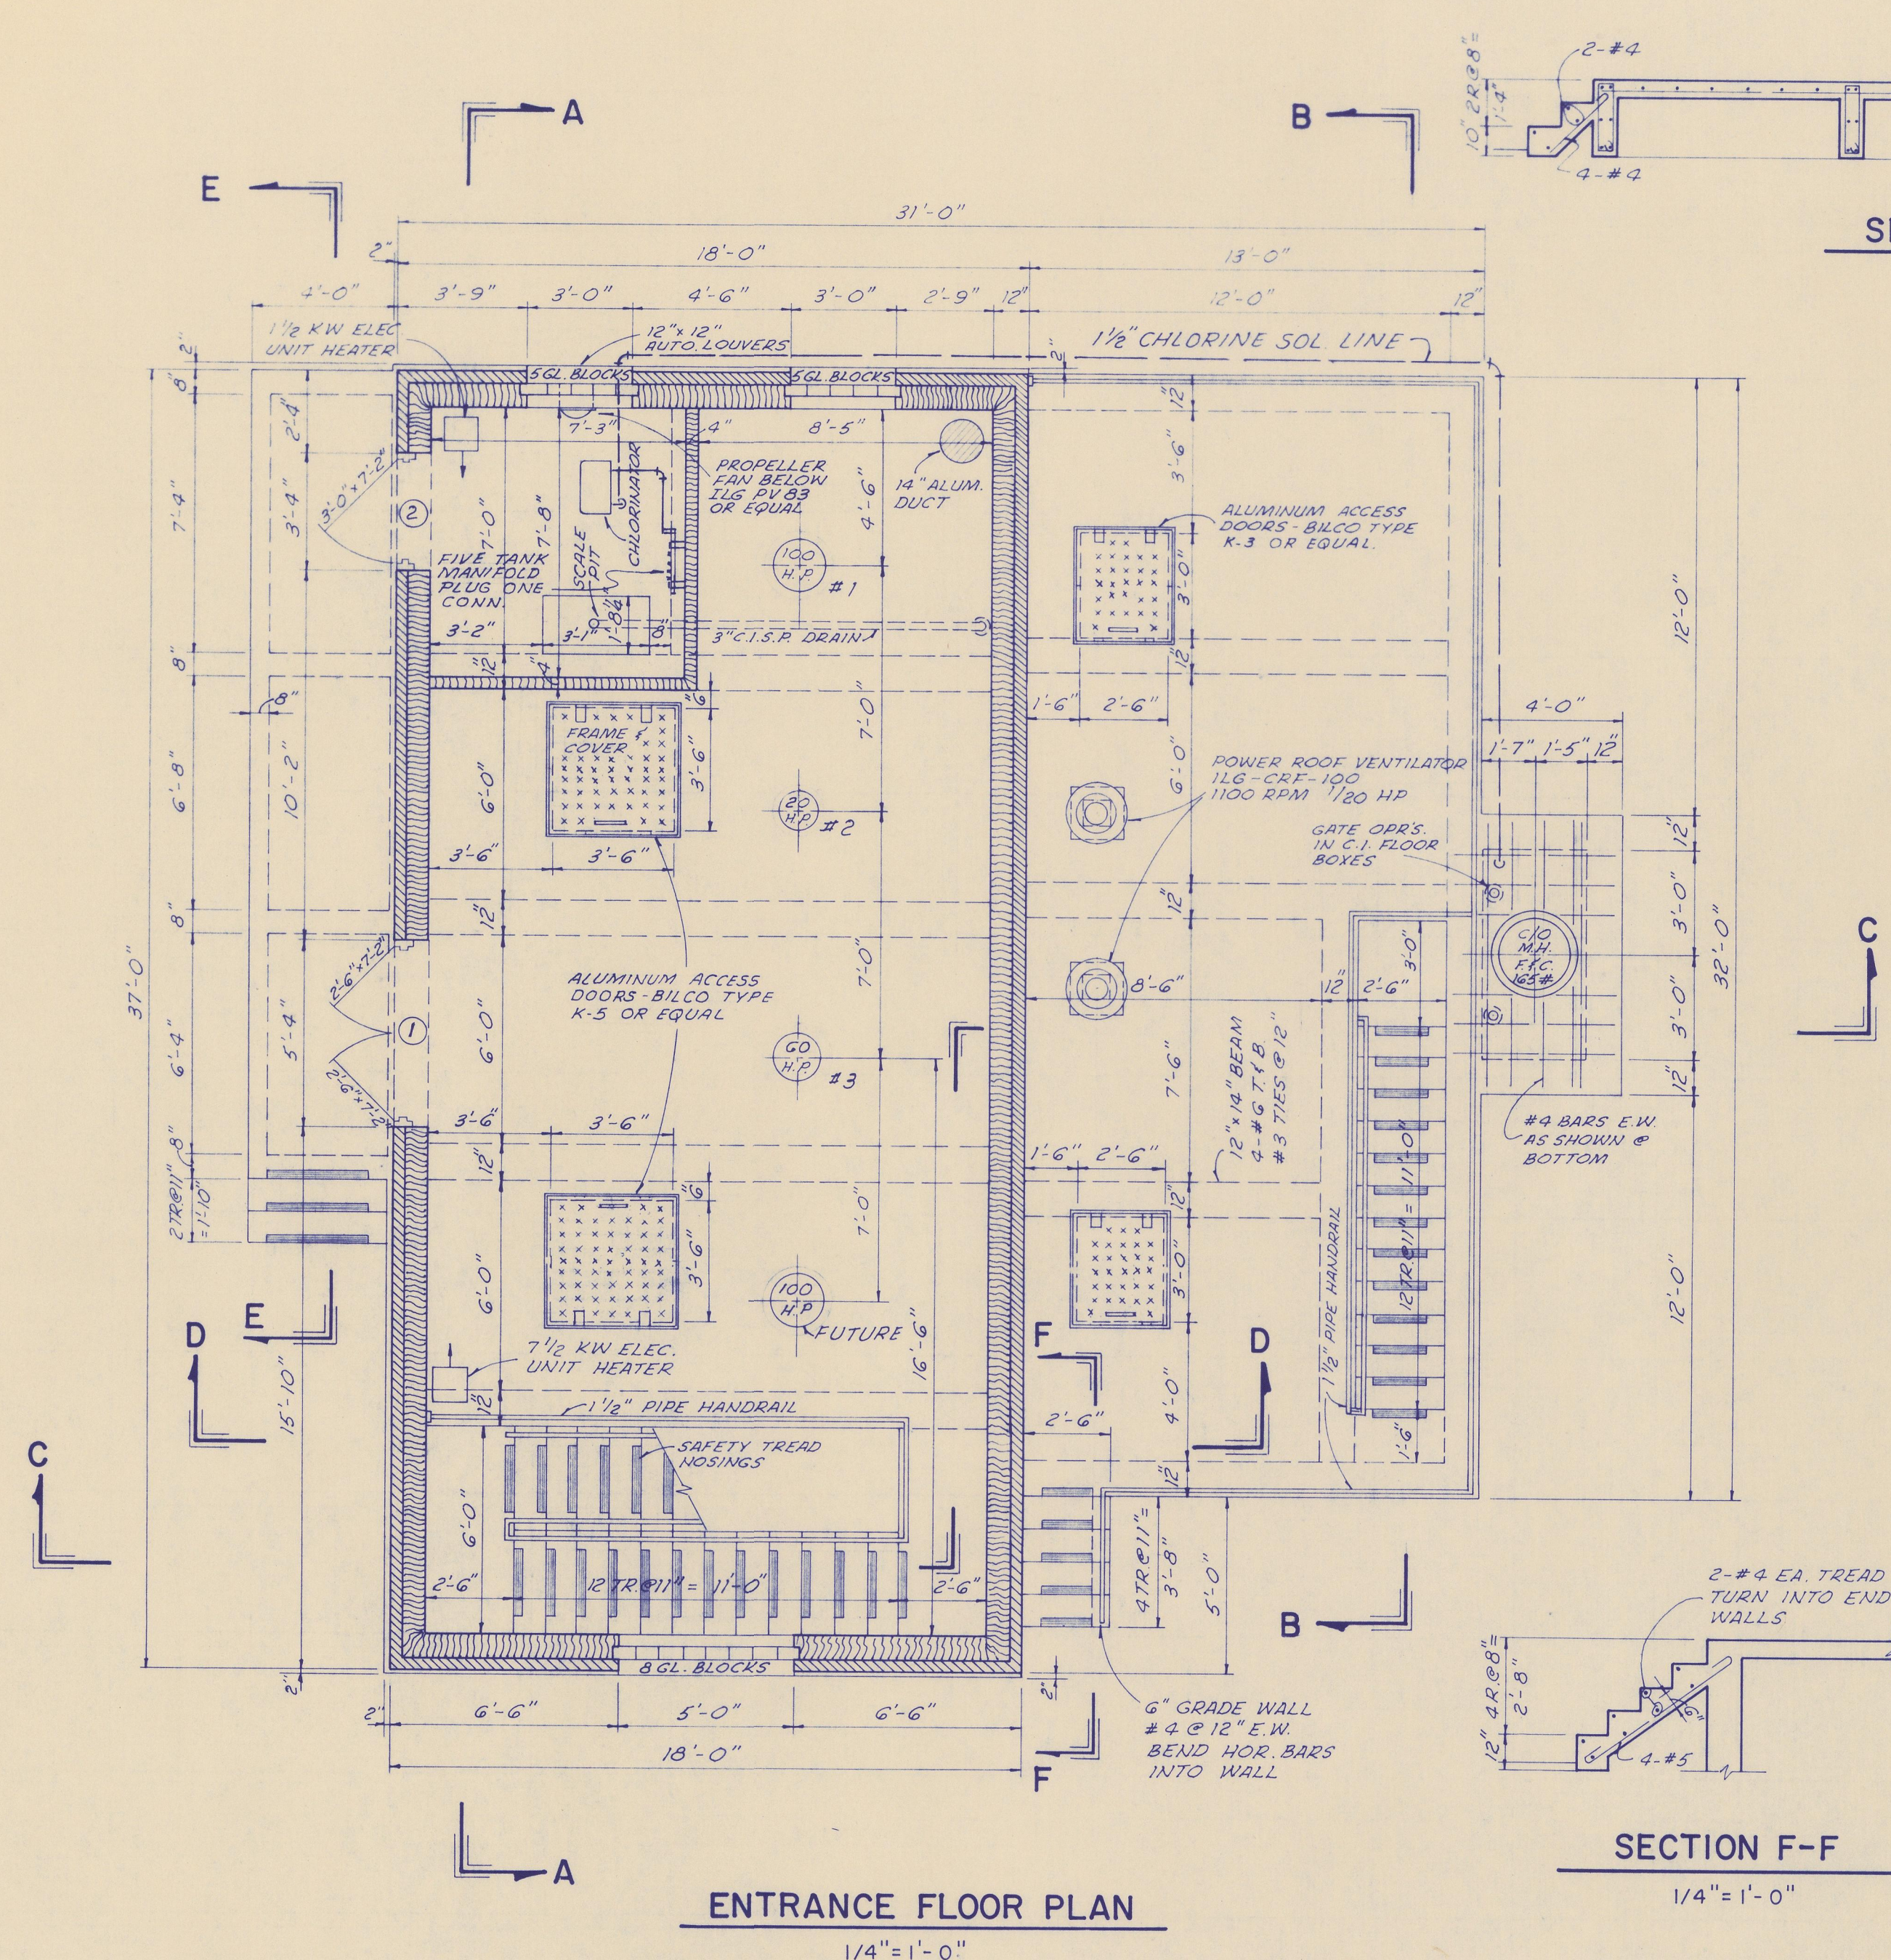

CONTRACT - A-1976
EPA PROJECT NO. C130381
DIVISION TWO

CITY OF BRUNSWICK, GEORGIA
SEWERAGE SYSTEM IMPROVEMENTS

**YELLOW BLUFF CREEK
PUMPING STATION
LAYOUT, PLANS, SECTIONS AND DETAILS**

SCALE AS SHOWN DATE JAN. 1976	WIEDEMAN AND SINGLETON ENGINEERS ATLANTA GEORGIA	SHEET 4 OF 8
--	---	--------------------

DATUM EQUALS USC&GS MEAN
SEA LEVEL PLUS 100.00 FT.

A circular blue ink seal for a professional engineer in Georgia. The outer ring contains the text "GEORGIA" at the top and "JOHN H. DEMAN" at the bottom, separated by two stars. The inner circle contains the text "REGISTERED" at the top, "No. 5021" in the center, and "PROFESSIONAL ENGINEER" at the bottom.

WIEDEMAN AND SINGLETON ENGINEERS ATLANTA GEORGIA	SHEET 4
--	------------