


C:\DATA\1102-2.dwg 9/29/2011 7:15:4 AM

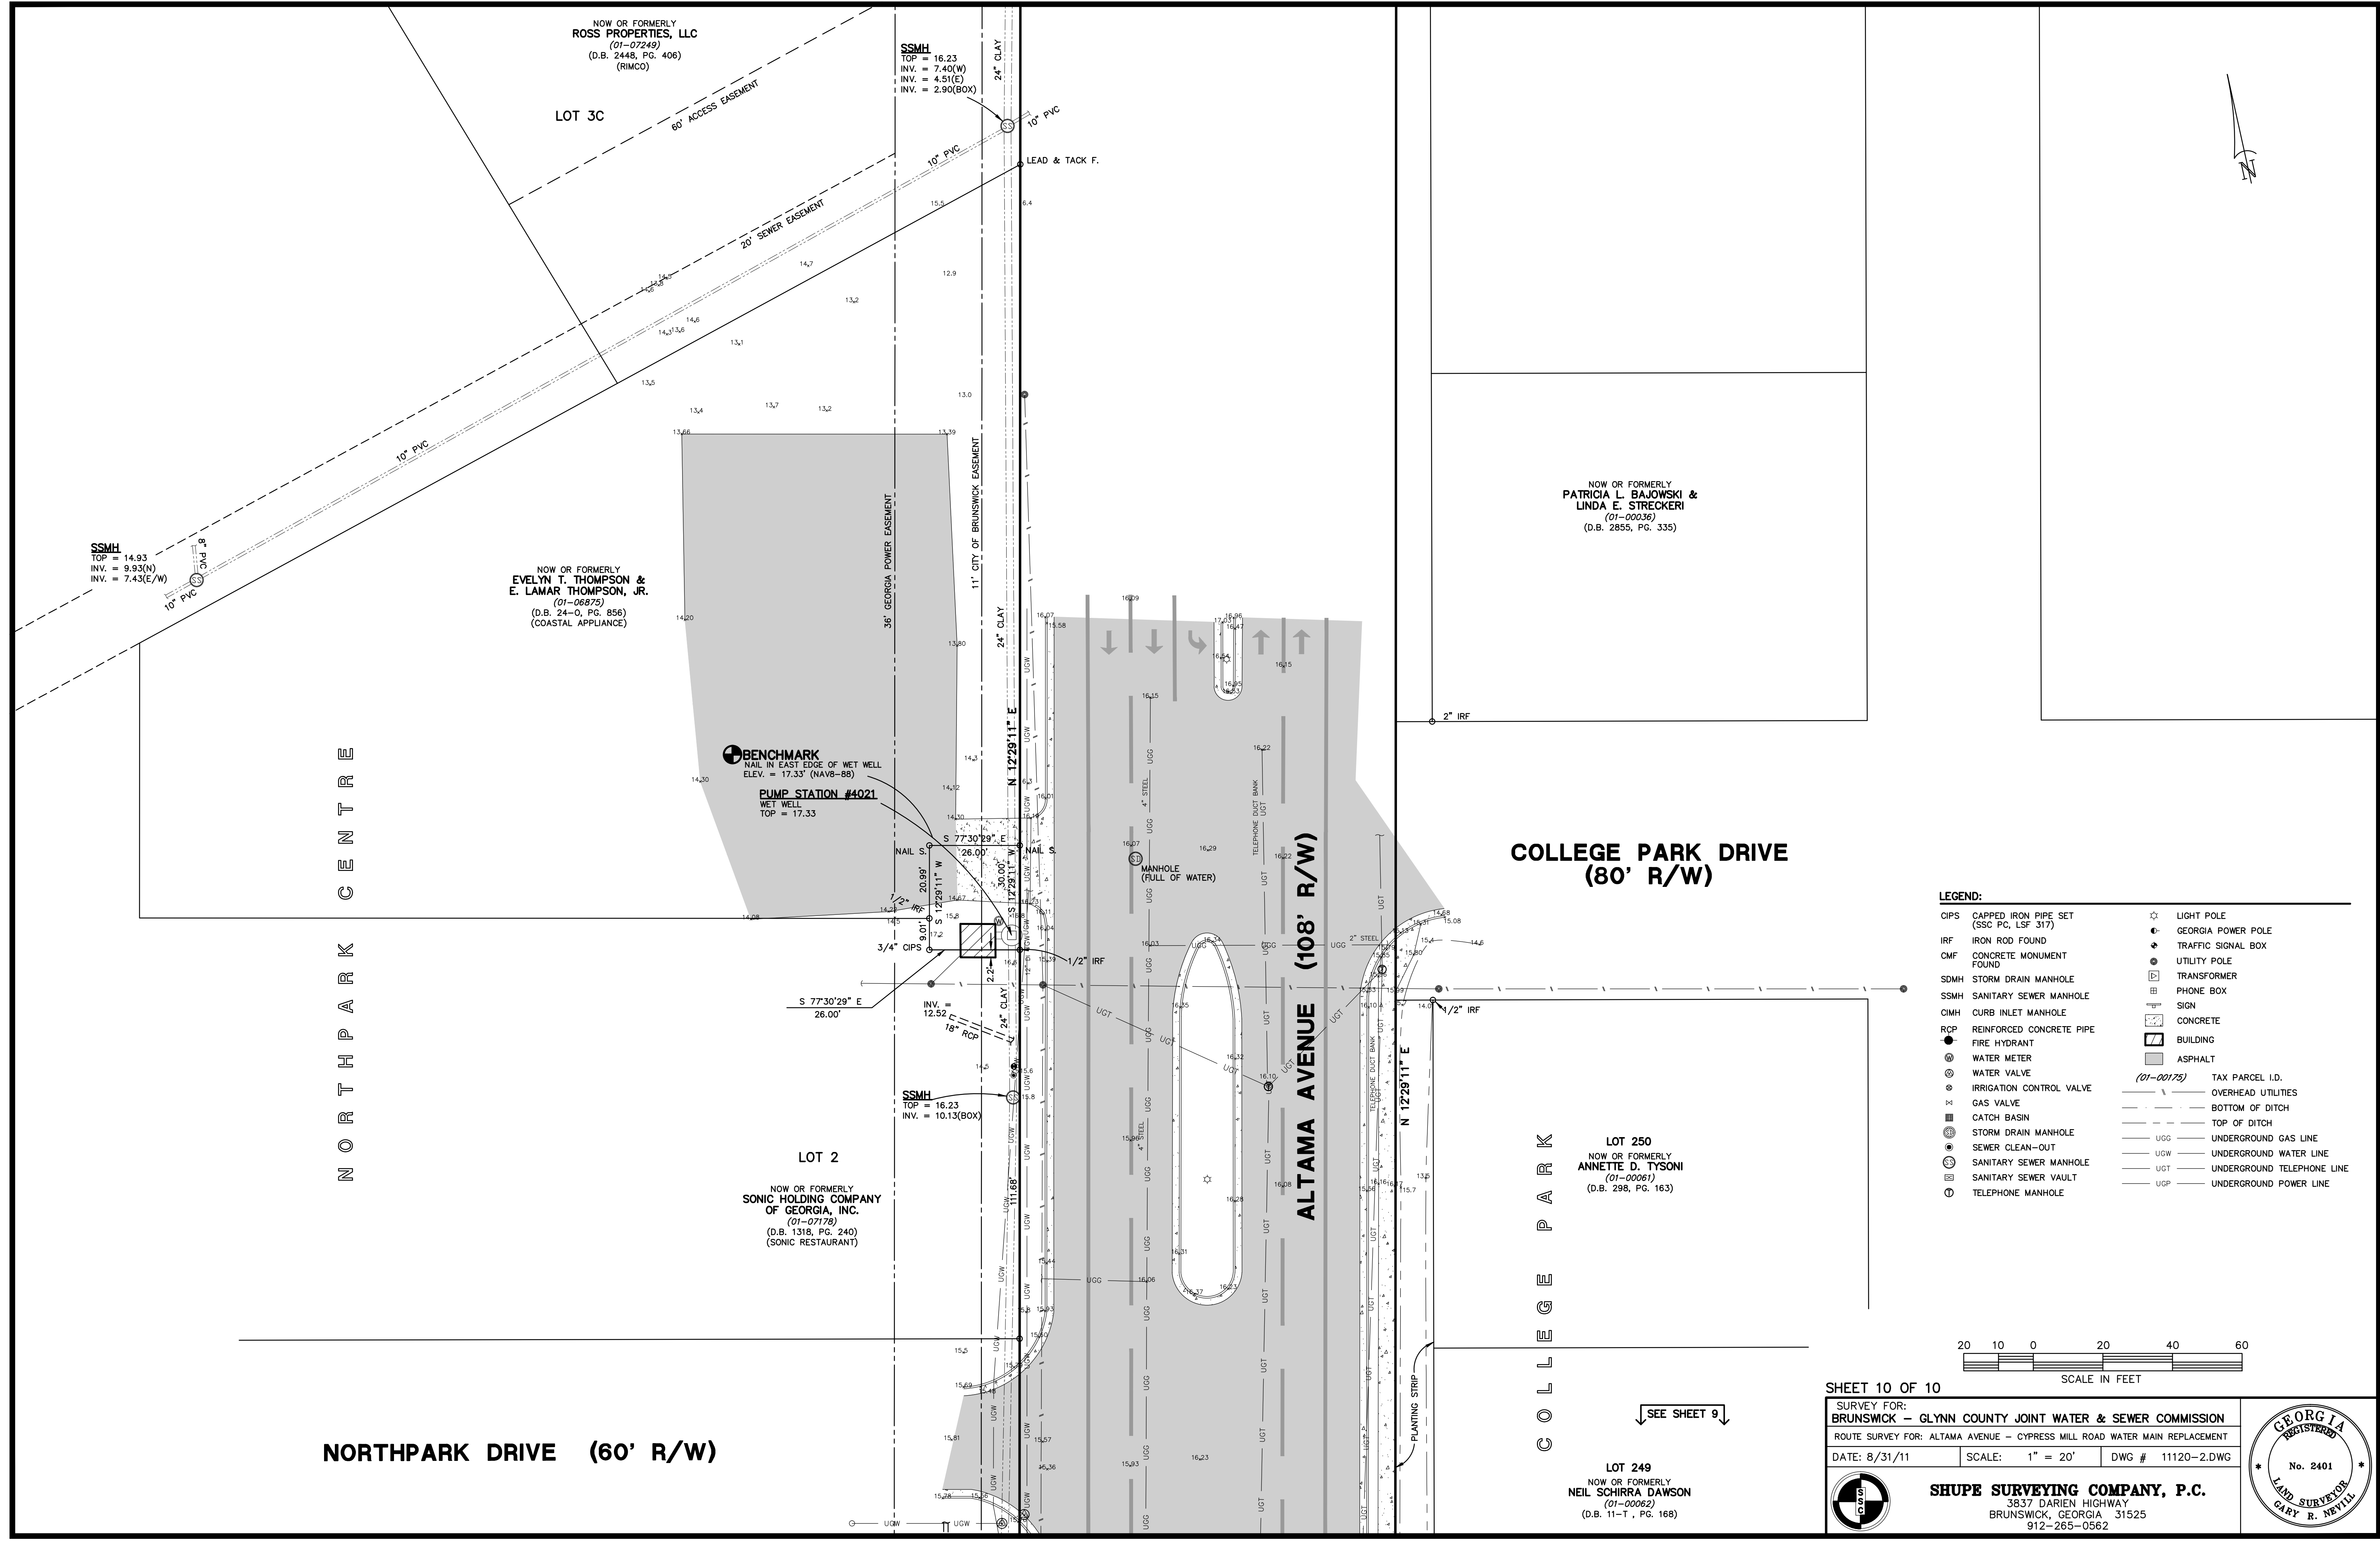

NORTHPARK DRIVE (60' R/W)

N O R T H P A R K C E N T R E

LOT 1
NOW OR FORMERLY
GLASS PROPERTIES, LLC
(01-07179)
(D.B. 1031, PG. 469)
(FARMERS FURNITURE)

NOW OR FORMERLY
SAVANNAH PRESBYTERY,
INC.
(01-00169)
(CHURCH)

36" GEORGIA POWER EASEMENT

11" CITY OF BRUNSWICK EASEMENT

ALTAMA AVENUE (108' R/W)

C O L L E G E

LOT 249
NOW OR FORMERLY
NEIL SCHIRRA DAWSON
(01-00062)
(D.B. 11-T, PG. 168)

LOT 248
NOW OR FORMERLY
BERYL WILSON, III
(01-00063)
(D.B. 1108, PG. 294)

LOT 247
NOW OR FORMERLY
ALFREDA GRANT
(01-00064)

LOT 246
NOW OR FORMERLY
JAMES E. GRANT &
VERDINE FLOWERS GRANT
(01-00065)


LOT 245
NOW OR FORMERLY
SHEILA HOLLOWAY
(01-00066)

SEE SHEET 10

SEE SHEET 8


LEGEND:

CIPS	CAPPED IRON PIPE SET (SSC PC, LSF 317)	☆	LIGHT POLE
IRF	IRON ROD FOUND	⊙	GEORGIA POWER POLE
CMF	CONCRETE MONUMENT FOUND	⊙	TRAFFIC SIGNAL BOX
SDMH	STORM DRAIN MANHOLE	⊙	UTILITY POLE
SSMH	SANITARY SEWER MANHOLE	⊙	TRANSFORMER
CIMH	CURB INLET MANHOLE	⊙	PHONE BOX
RCP	REINFORCED CONCRETE PIPE	⊙	SIGN
●	FIRE HYDRANT	⊙	CONCRETE
⊙	WATER METER	⊙	BUILDING
⊙	WATER VALVE	⊙	ASPHALT
⊙	IRRIGATION CONTROL VALVE	⊙	(01-00175) TAX PARCEL I.D.
⊙	GAS VALVE	⊙	OVERHEAD UTILITIES
⊙	CATCH BASIN	⊙	BOTTOM OF DITCH
⊙	STORM DRAIN MANHOLE	⊙	TOP OF DITCH
⊙	SEWER CLEAN-OUT	⊙	UGG UNDERGROUND GAS LINE
⊙	SANITARY SEWER MANHOLE	⊙	UGW UNDERGROUND WATER LINE
⊙	SANITARY SEWER VULT	⊙	UGT UNDERGROUND TELEPHONE LINE
⊙	TELEPHONE MANHOLE	⊙	UGP UNDERGROUND POWER LINE

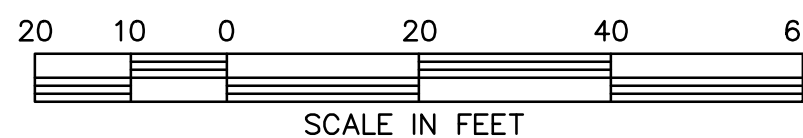

SHEET 9 OF 10

SURVEY FOR:
BRUNSWICK - GLYNN COUNTY JOINT WATER & SEWER COMMISSION
ROUTE SURVEY FOR: ALTAMA AVENUE - CYPRESS MILL ROAD WATER MAIN REPLACEMENT
DATE: 8/31/11 SCALE: 1" = 20' DWG # 11120-2.DWG

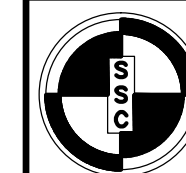

SHUPE SURVEYING COMPANY, P.C.
3837 DARIEN HIGHWAY
BRUNSWICK, GEORGIA 31525
912-265-0562

