


NORTH MAINLAND FLOW SCHEMATIC

EDITED 08/19/2020

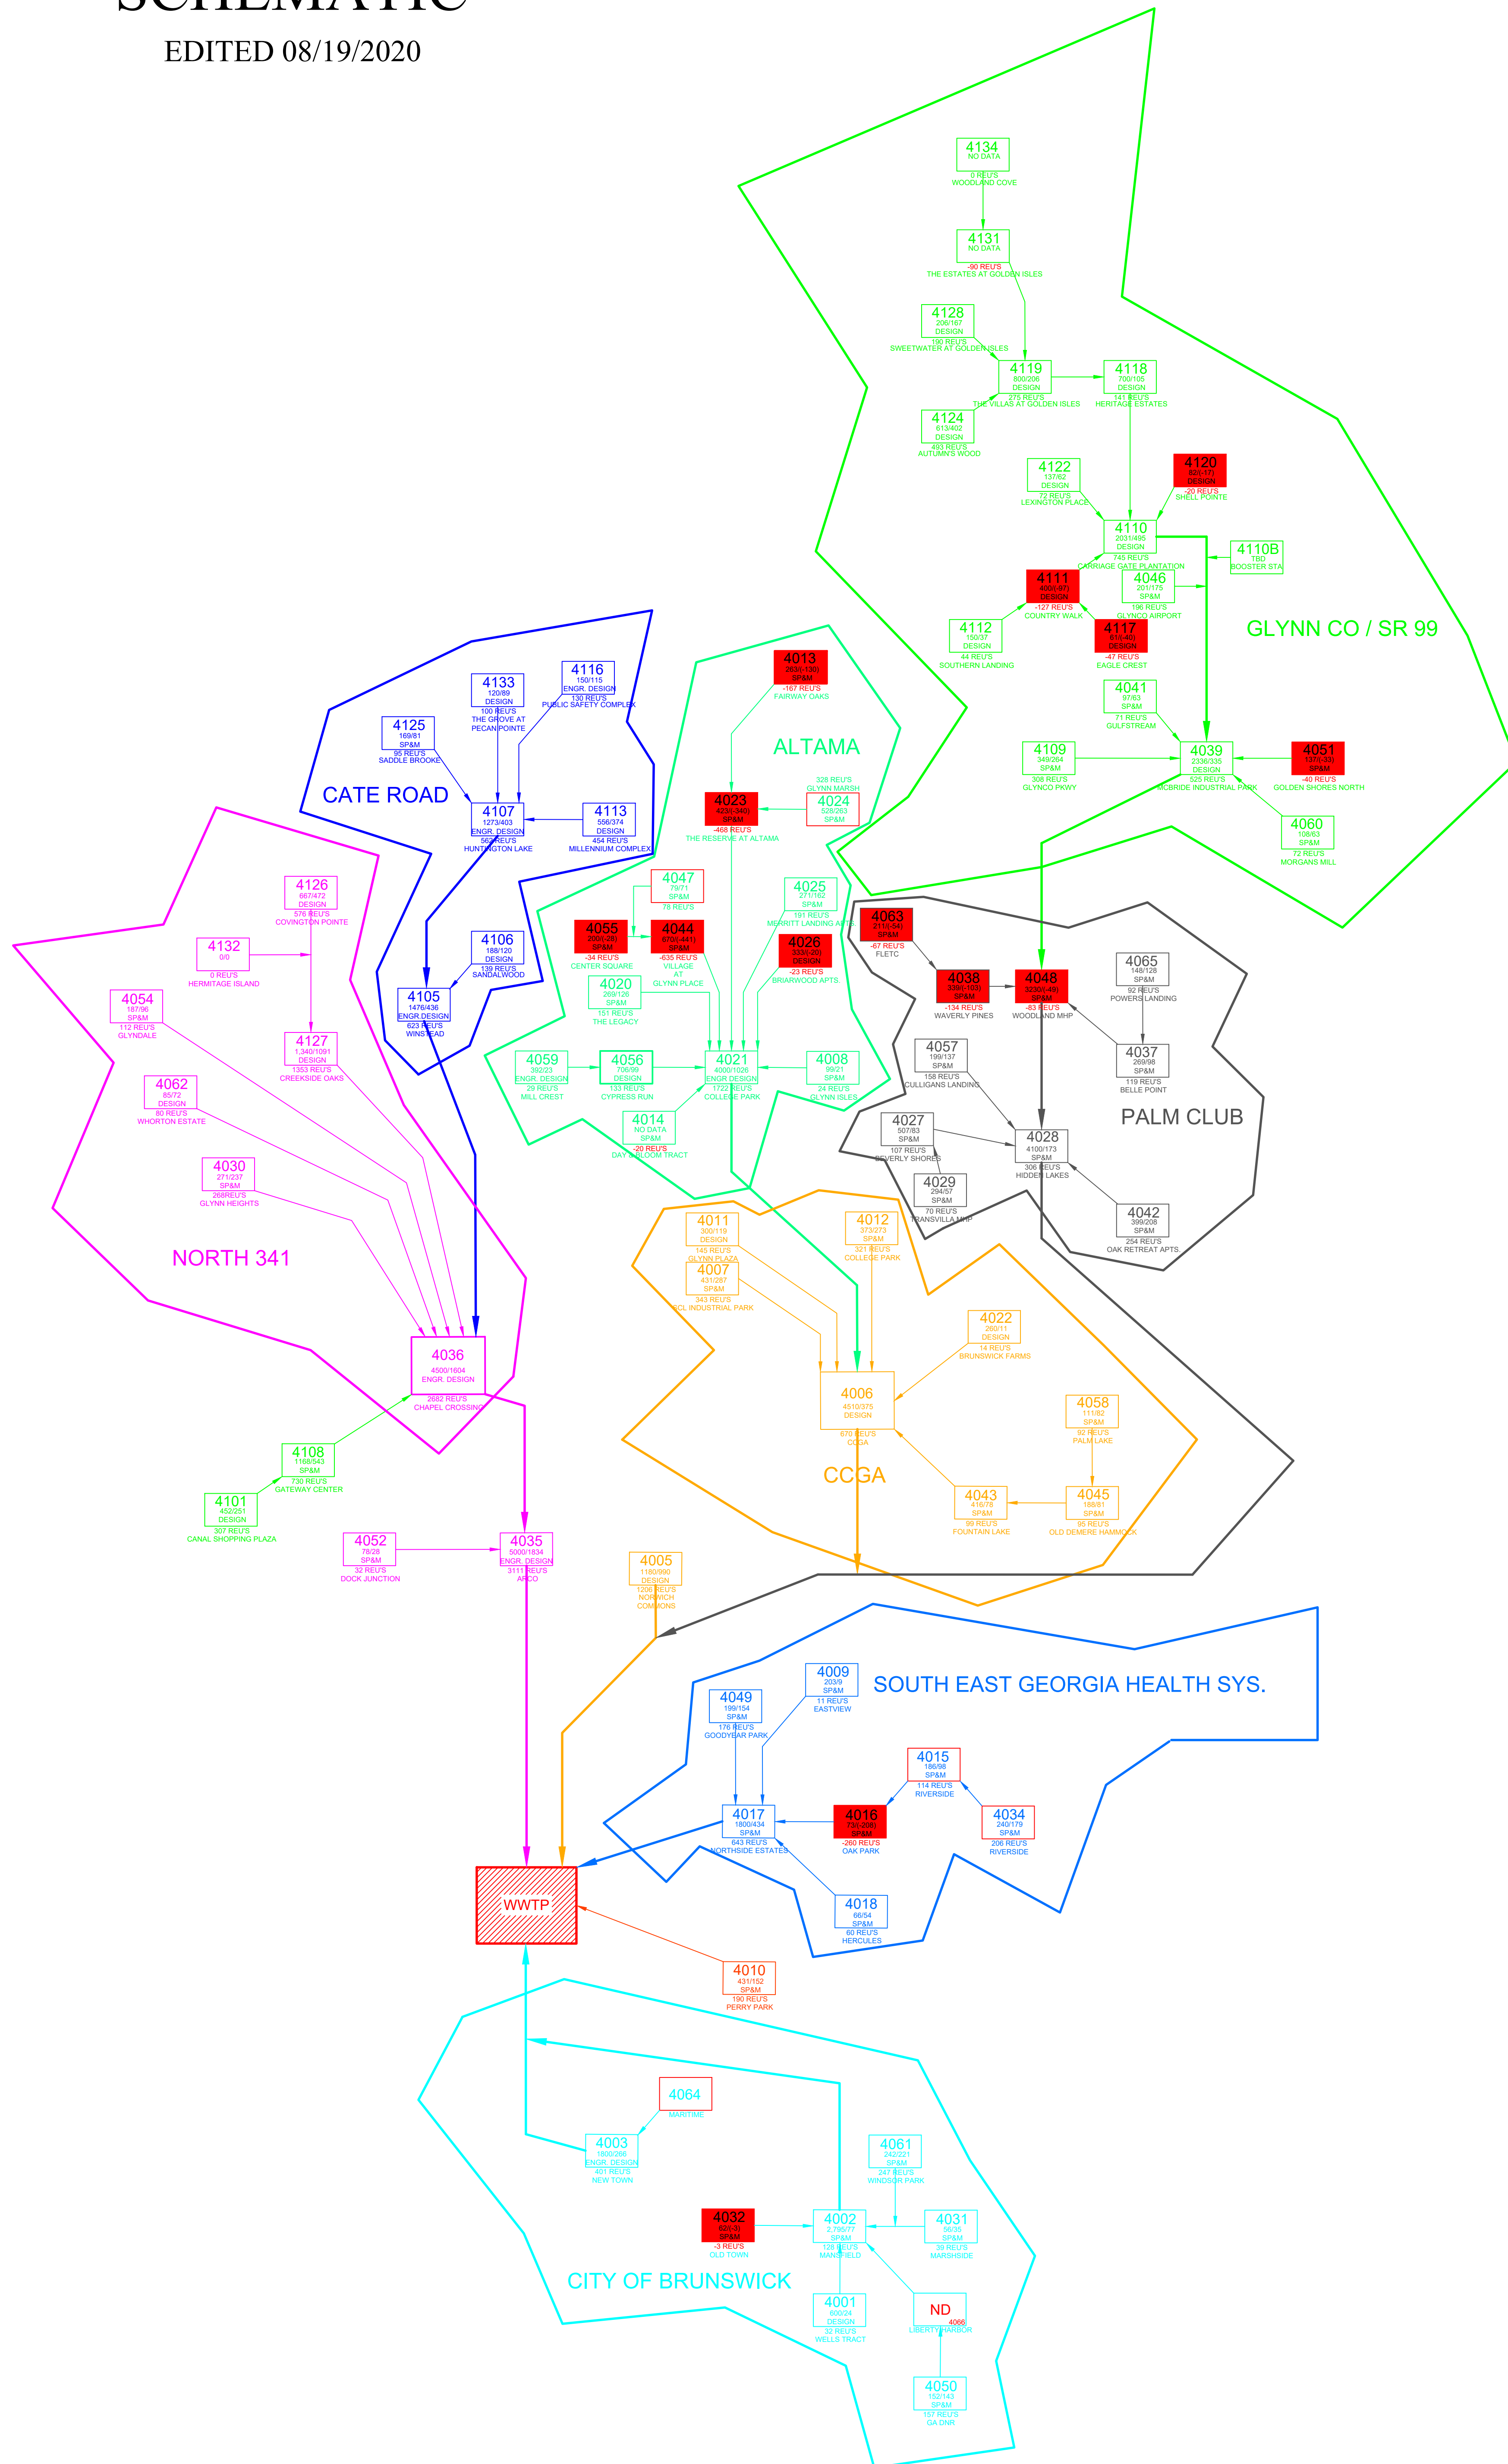

- NO CAPACITY
- DOWNSTREAM CAPACITY ISSUES EXIST
- LIFTSTATION
- AVAILABLE/UNAVAILABLE LIFTSTATION CAPACITY
- CURRENT LIFTSTATION PUMPING CAPACITY
- SOURCE