

Legend

- Manhole
 - Gravity Main to be CIPP
- Pump Station**
- Lift Station
 - Proposed Lift Station
 - Bypass Pump
 - Intake Structure
 - Private Lift Station
 - Jekyll Pump Station
 - SI Lift Station

Manhole




- Manhole
- Private Manhole
- Proposed Manhole
- EOL
- Air Release Valve
- Pedestal ARV

Gravity Mains

- Gravity Main
- Private Gravity Main
- Proposed Gravity Main
- - - Bypass Gravity Main

Pressurized Main

- - - Force Main
- - - Private Force Main
- - - Bypass Force Main
- - - Proposed Force Main

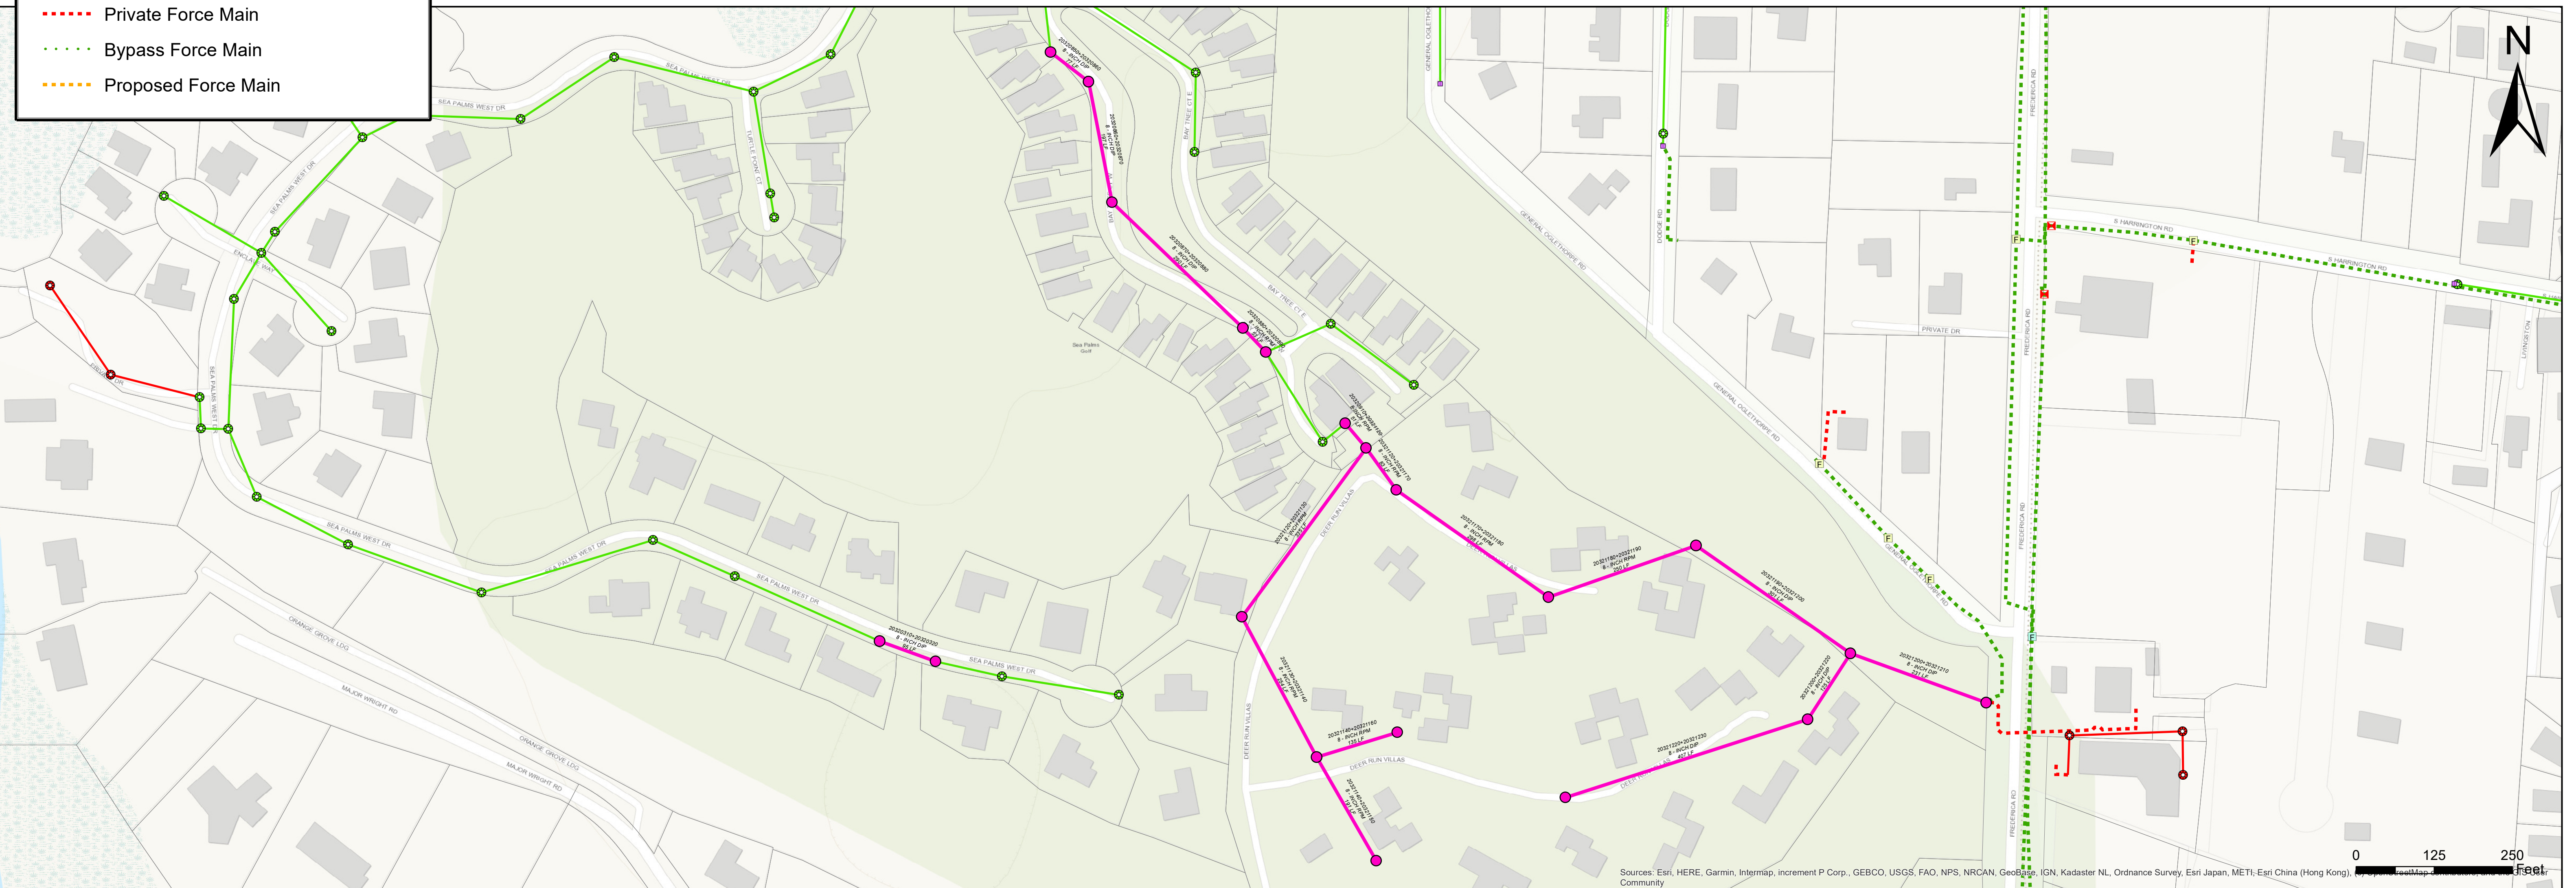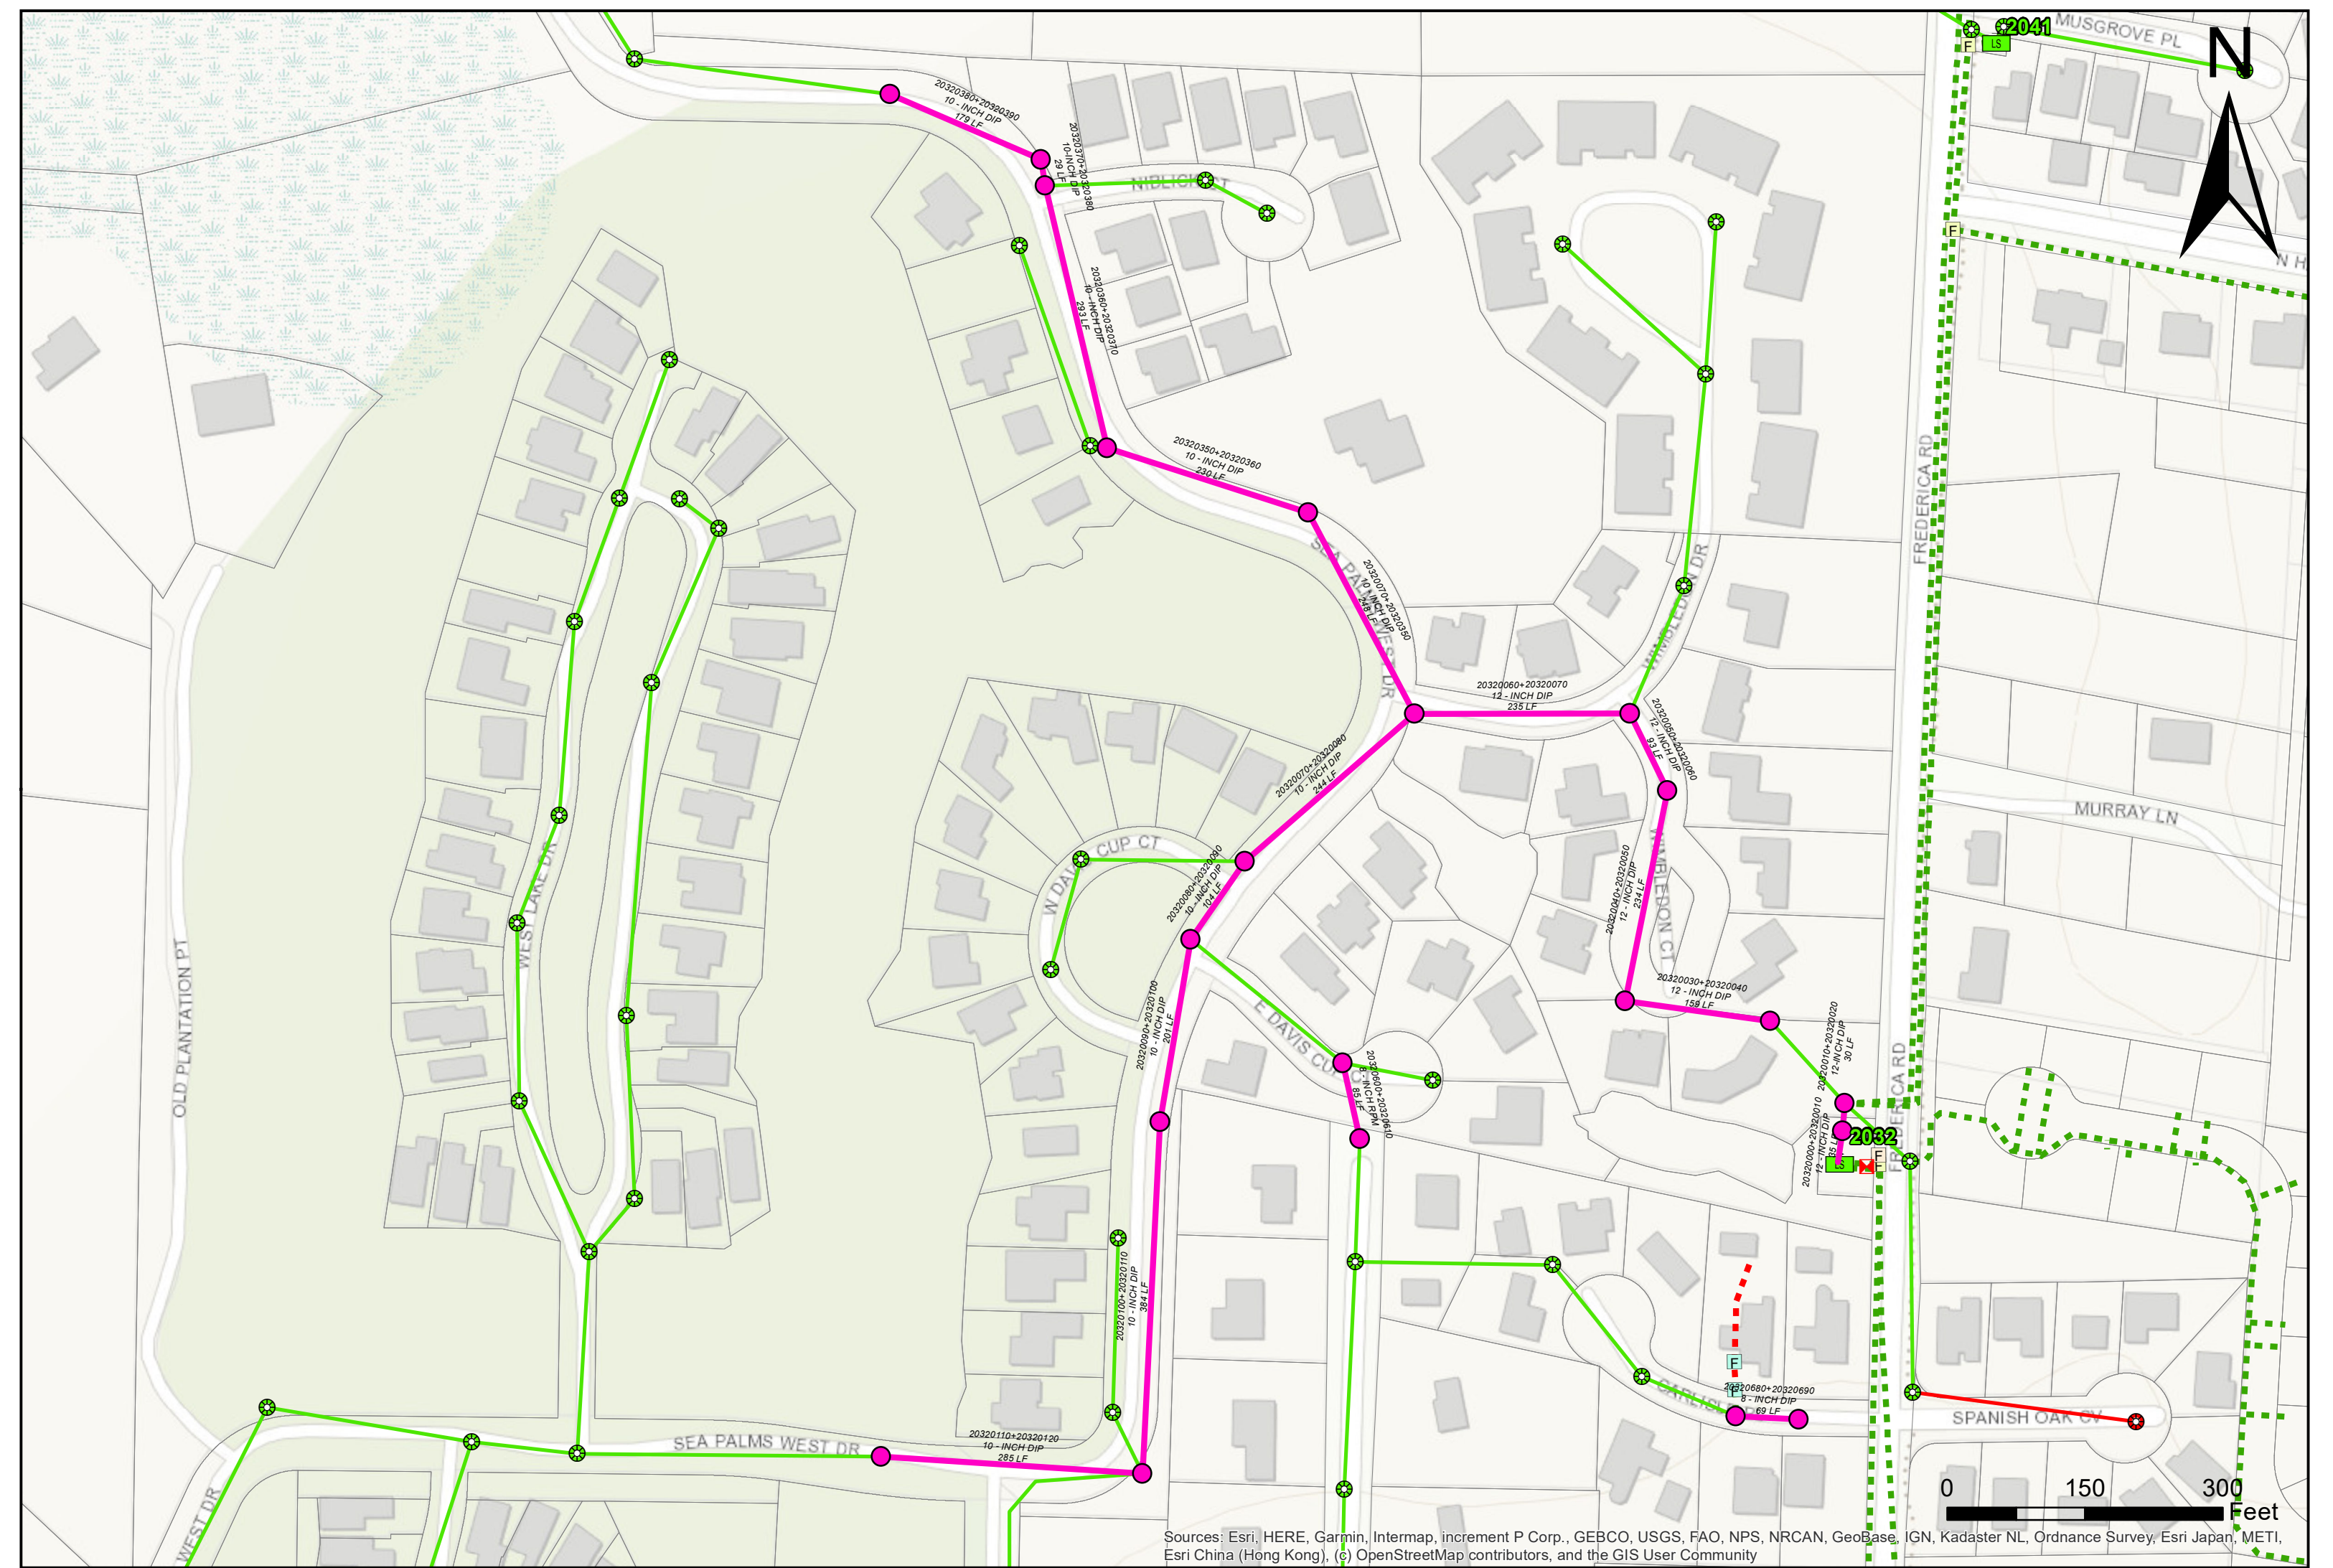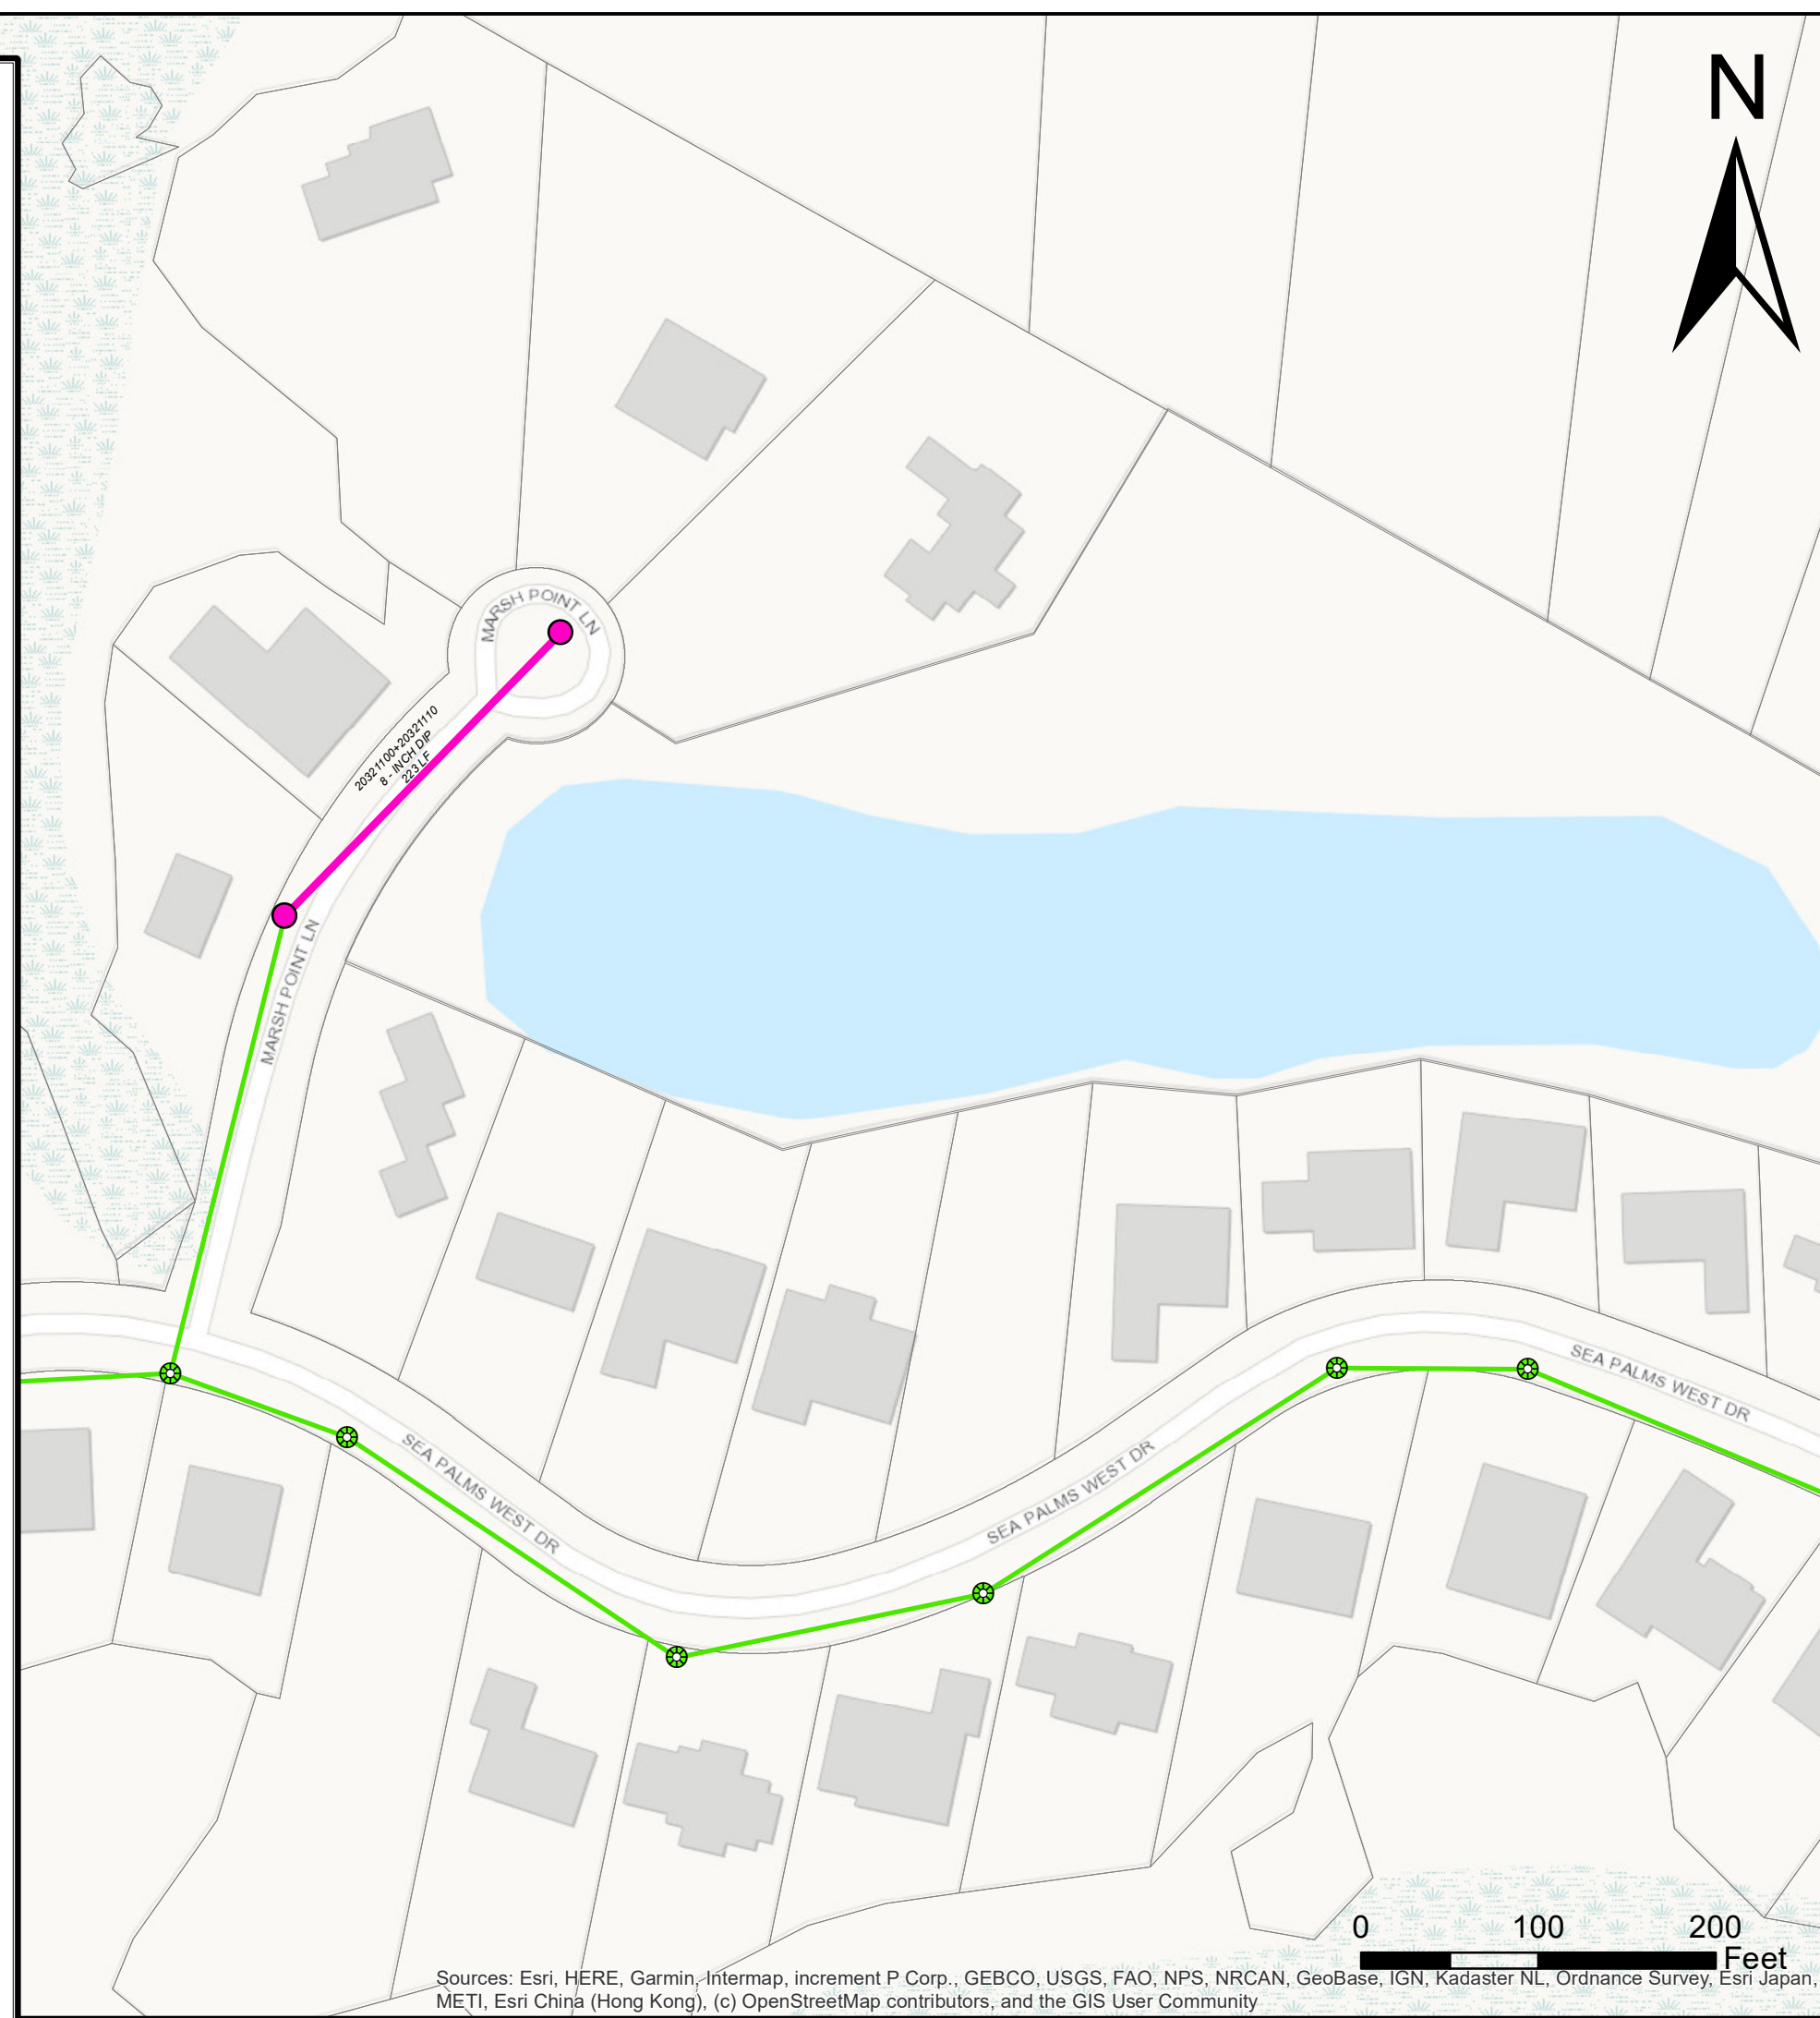

BRUNSWICK-GLYNN JOINT WATER & SEWER COMMISSION
 1703 GLOUCESTER STREET
 BRUNSWICK, GEORGIA 31520
 PHONE: (912) 261-7110
 WWW.BGJWSC.ORG

NO.	DATE	COMMENTS	REVISIONS

SEA PALMS WEST CIPP
 EXHIBIT A

SHEET NO.:
P-1