


DRAWING FILE: \\A\CIV\Non-Augusta\Projects - Dwg\CSAV190007\BGJWSC VPC Rehab\0 DWG\1-CAD\01 BID DRAWINGS\11 PROCESS\UV System Drawings\U-601 CHLORINE CONTACT PLAN-UV Layout.dwg
PLOTTED: Jan 03, 2022 - 8:11am

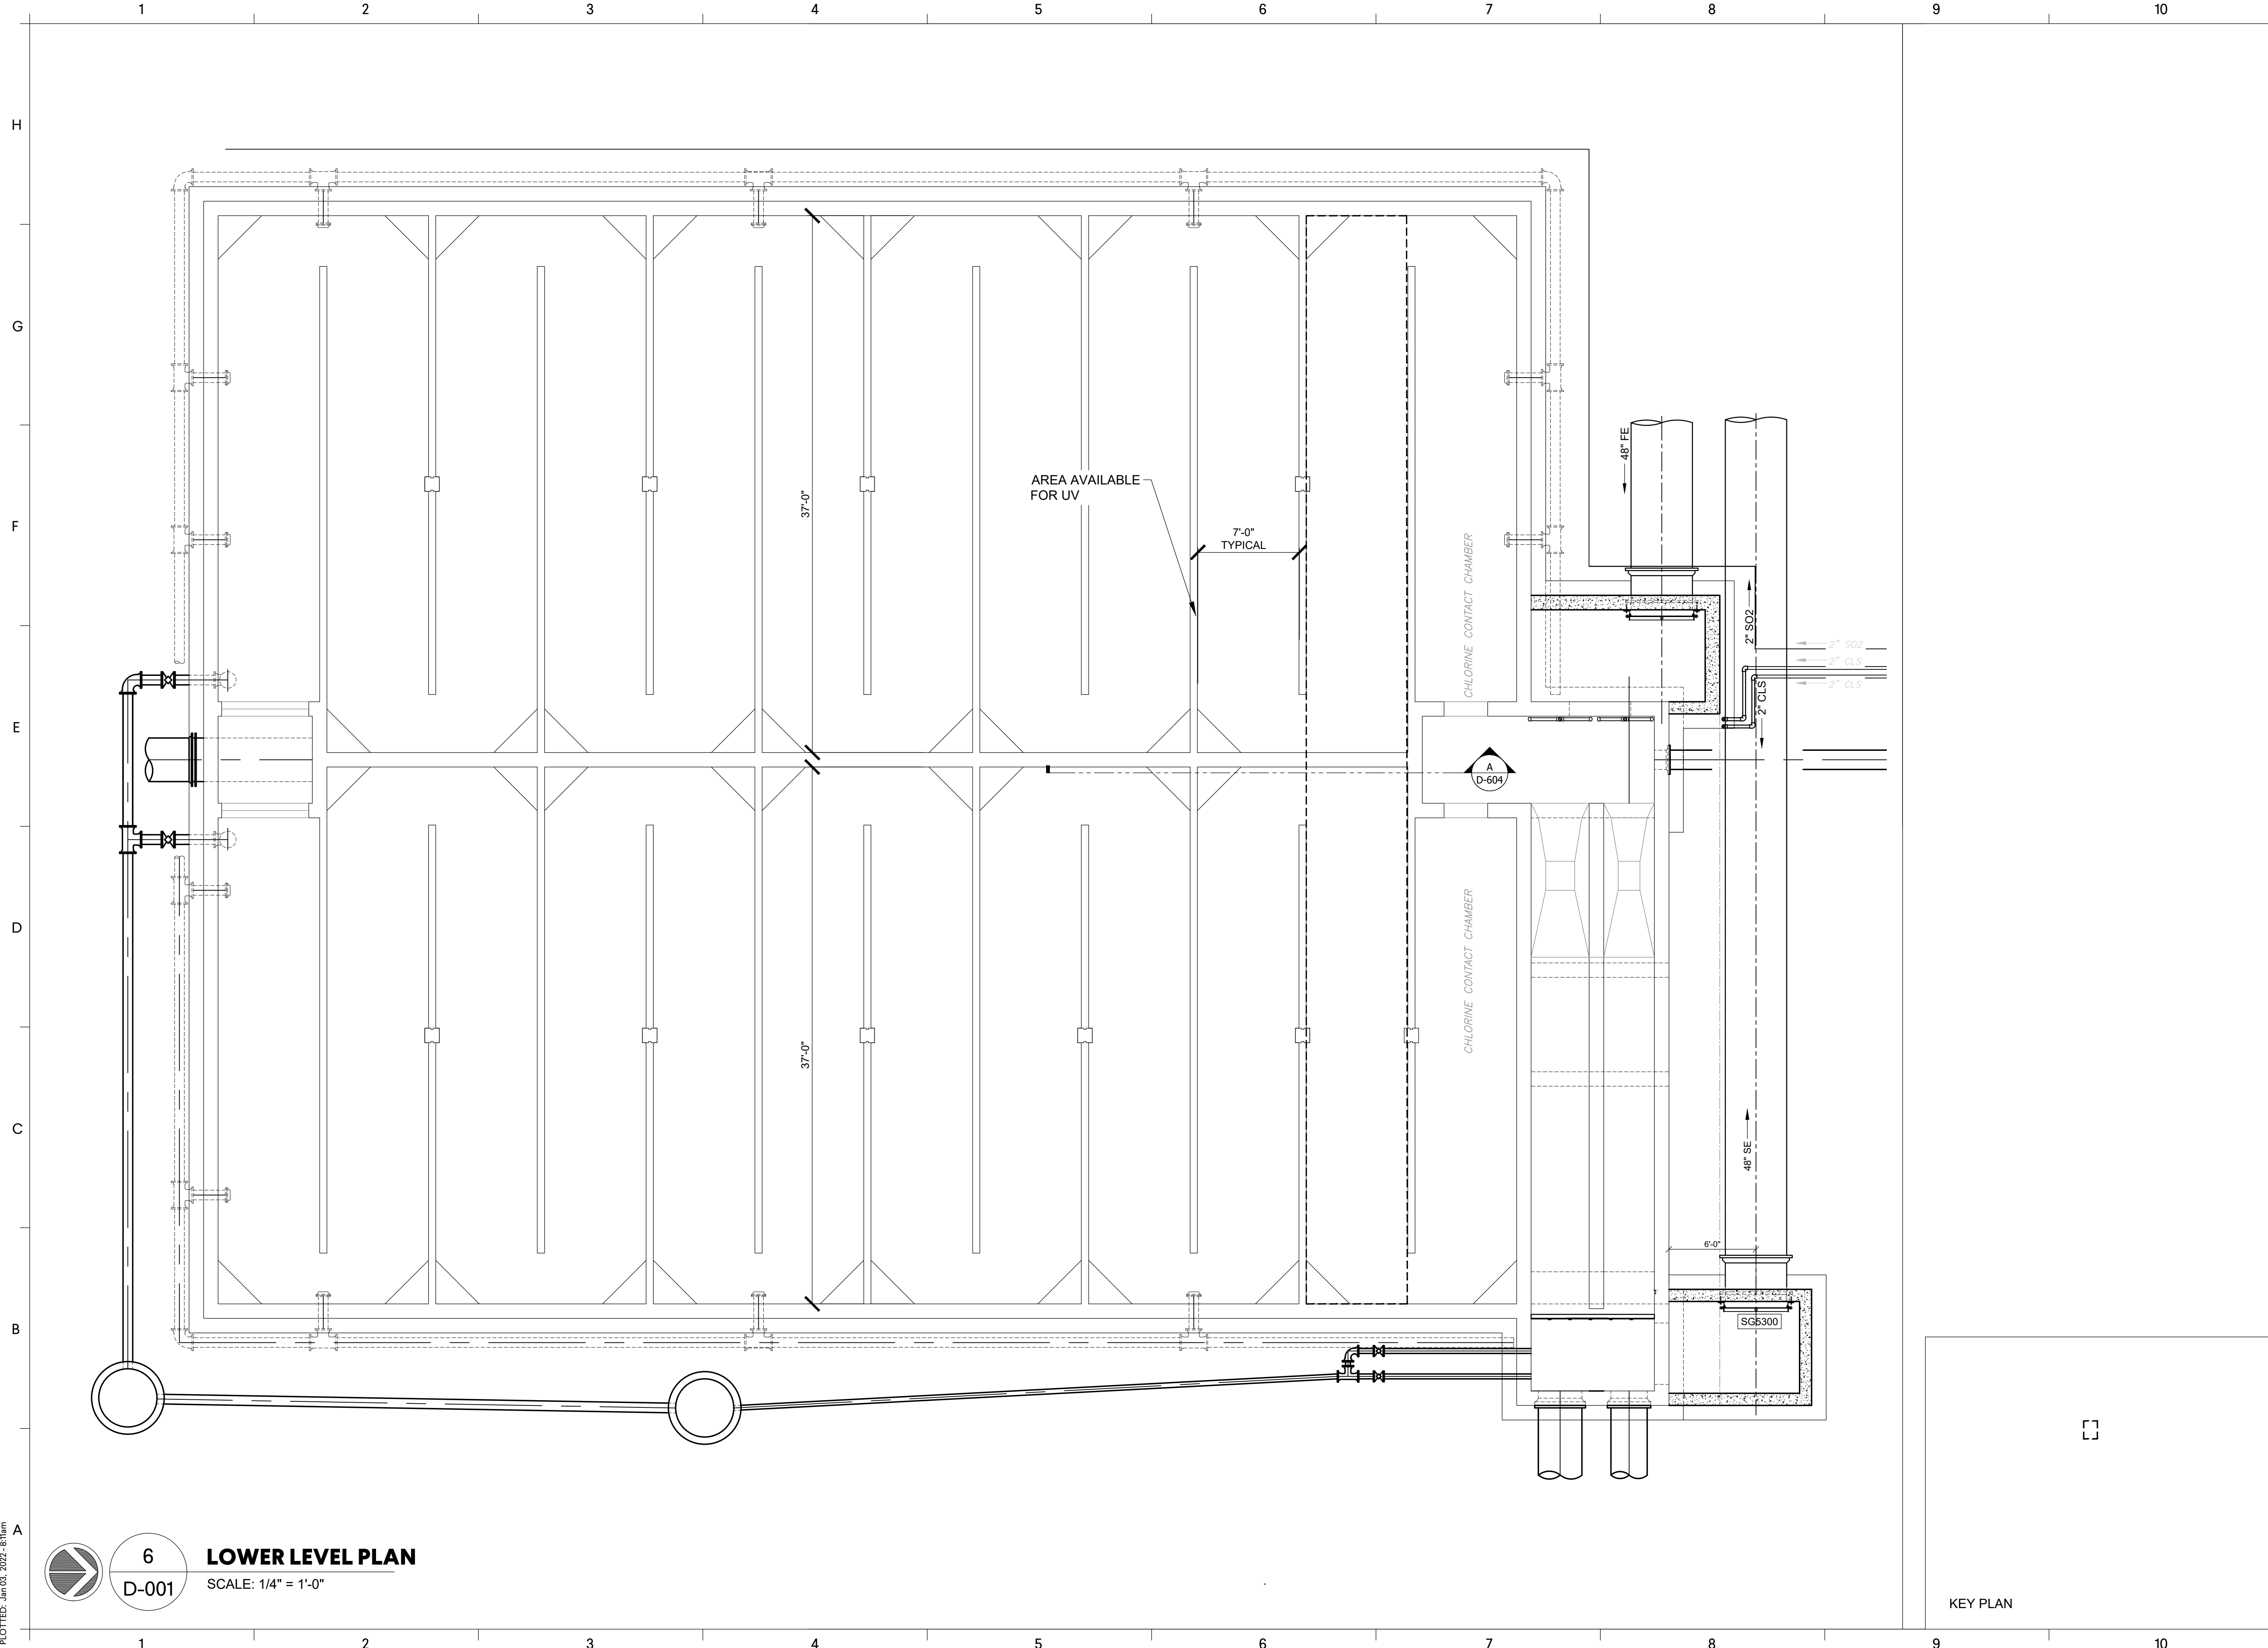

6
D-001 **LOWER LEVEL PLAN**
SCALE: 1/4" = 1'-0"

KEY PLAN

**CHLORINE CONTACT
TANK MODIFICATIONS
PLANS-LAYOUT 1**



D-601

**UV TREATMENT SYSTEM
ACADEMY CREEK**
BRUNSWICK-GLYNN COUNTY JOINT WATER & SEWER COMMISSION

BGJWSC Project No. 906
GMC Project #CSAV190007


RFP SUBMITTAL
FINAL SUBMITTAL
ISSUE DATE
12.20.2021
TBD
7 Congress Street, Suite 504
Savannah, GA 31401

PROJECT MANAGER: NMc
ENGINEER: MEF
DESIGNER: NMc
DRAWN BY: FN
T 912.655.6790
GMCNETWORK.COM

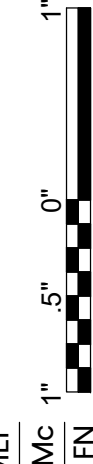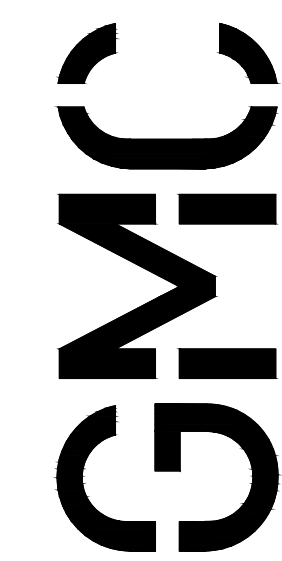

DRAWING FILE: C:\Users\mcdonald\AppData\Local\Temp\AcPublish_1300AD-601\CHLORINE CC PLAN-UV Layout.dwg
PLOTTED: Jan 03, 2022 - 8:07am

6 LOWER LEVEL PLAN
D-001 SCALE: 1/4" = 1'-0"

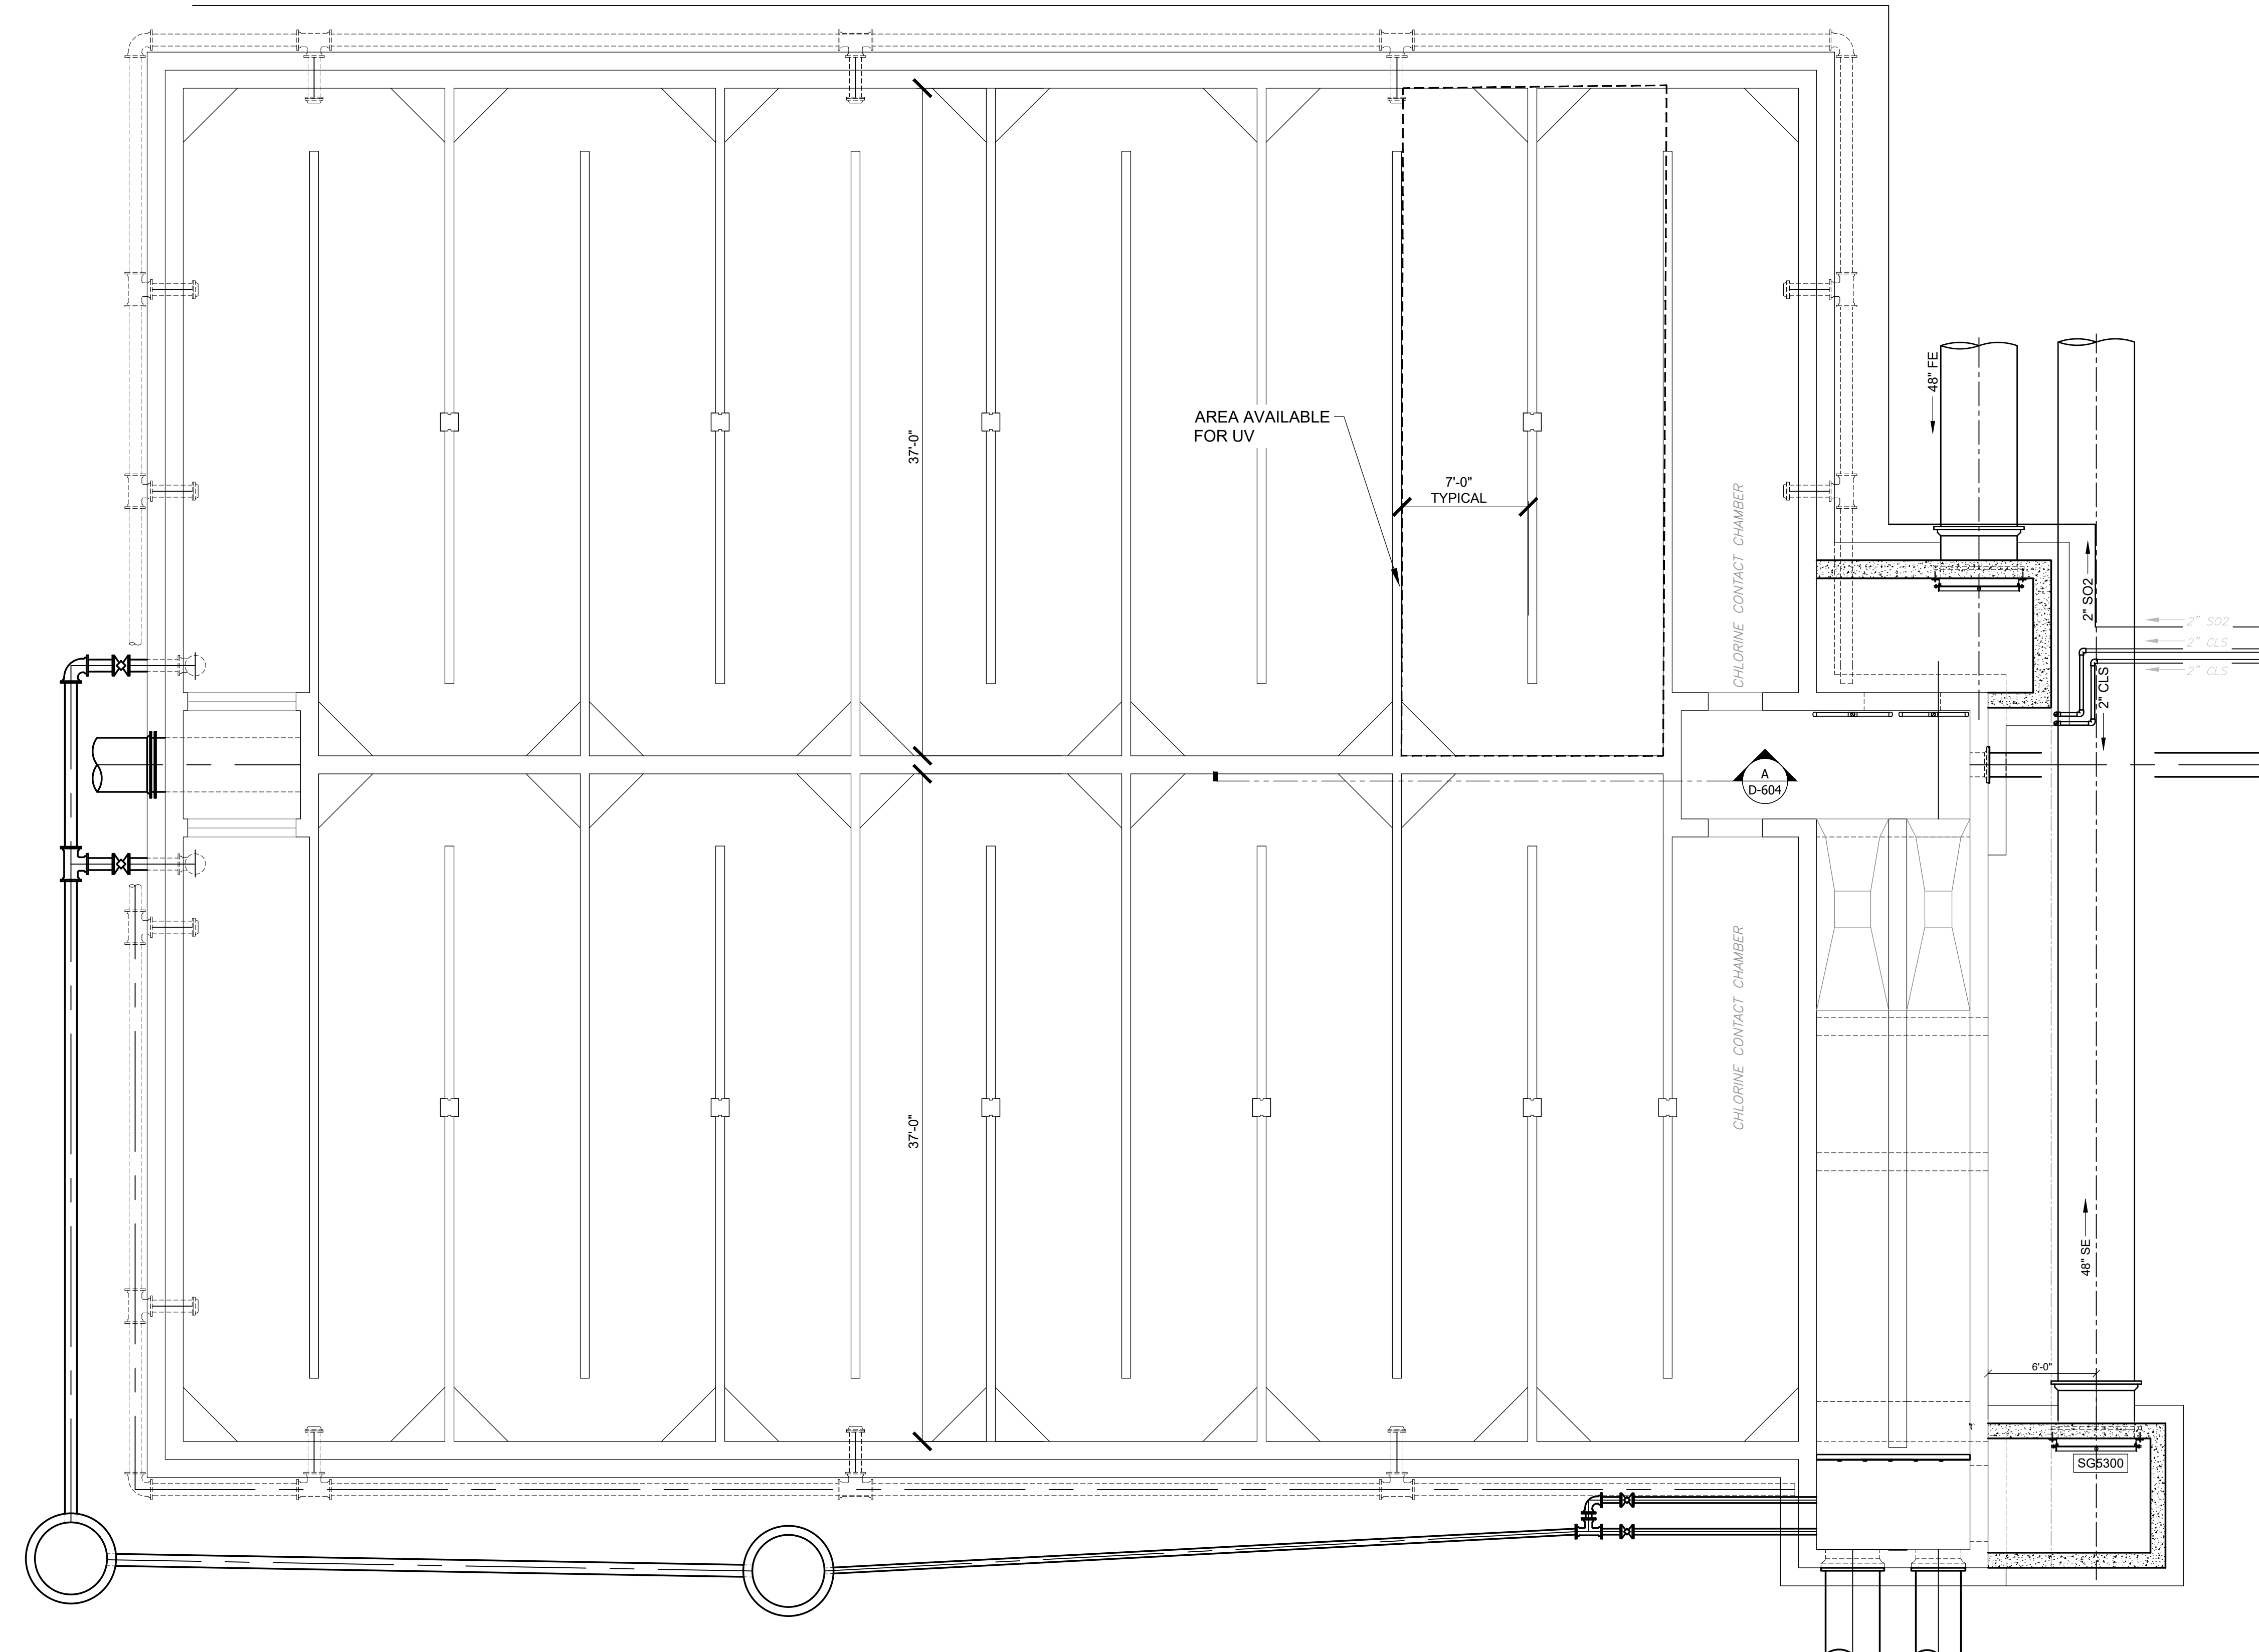

KEY PLAN

**CHLORINE CONTACT
TANK MODIFICATIONS
PLANS-LAYOUT 2**


D-602

**UV TREATMENT SYSTEM
ACADEMY CREEK**
 BRUNSWICK-GLYNN COUNTY JOINT WATER & SEWER COMMISSION


BGJWSC Project No. 906
 GMC Project #CSAV190007

ISSUE DATE: 12.20.2021
 RFP SUBMITTAL: TBD
 FINAL SUBMITTAL: TBD

PROJECT MANAGER: NMc
 ENGINEER: MEF
 DESIGNER: NMc
 DRAWN BY: FN

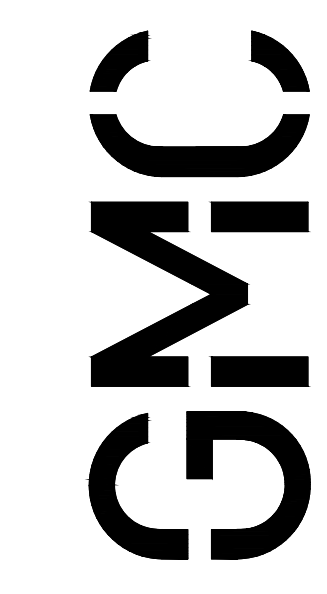

7 Congress Street, Suite 504
 Savannah, GA 31401
 T 912.655.6790
 GMCNETWORK.COM

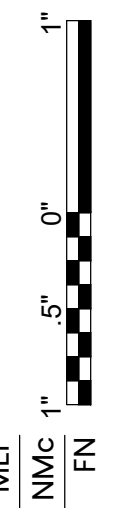


1 2 3 4 5 6 7 8 9 10

H G F E D C B A

H G F E D C B A


1 2 3 4 5 6 7 8 9 10

DRAWING FILE: C:\Users\mcdonald\AppData\Local\Temp\AcPublish_1300AD-601\CHLORINE CC PLAN-UV Layout.dwg
PLOTTED: Jan 03, 2022 - 8:07am

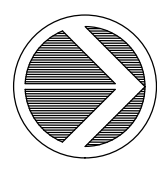

6
D-001

UPPER LEVEL PLAN
SCALE: 1/4" = 1'-0"

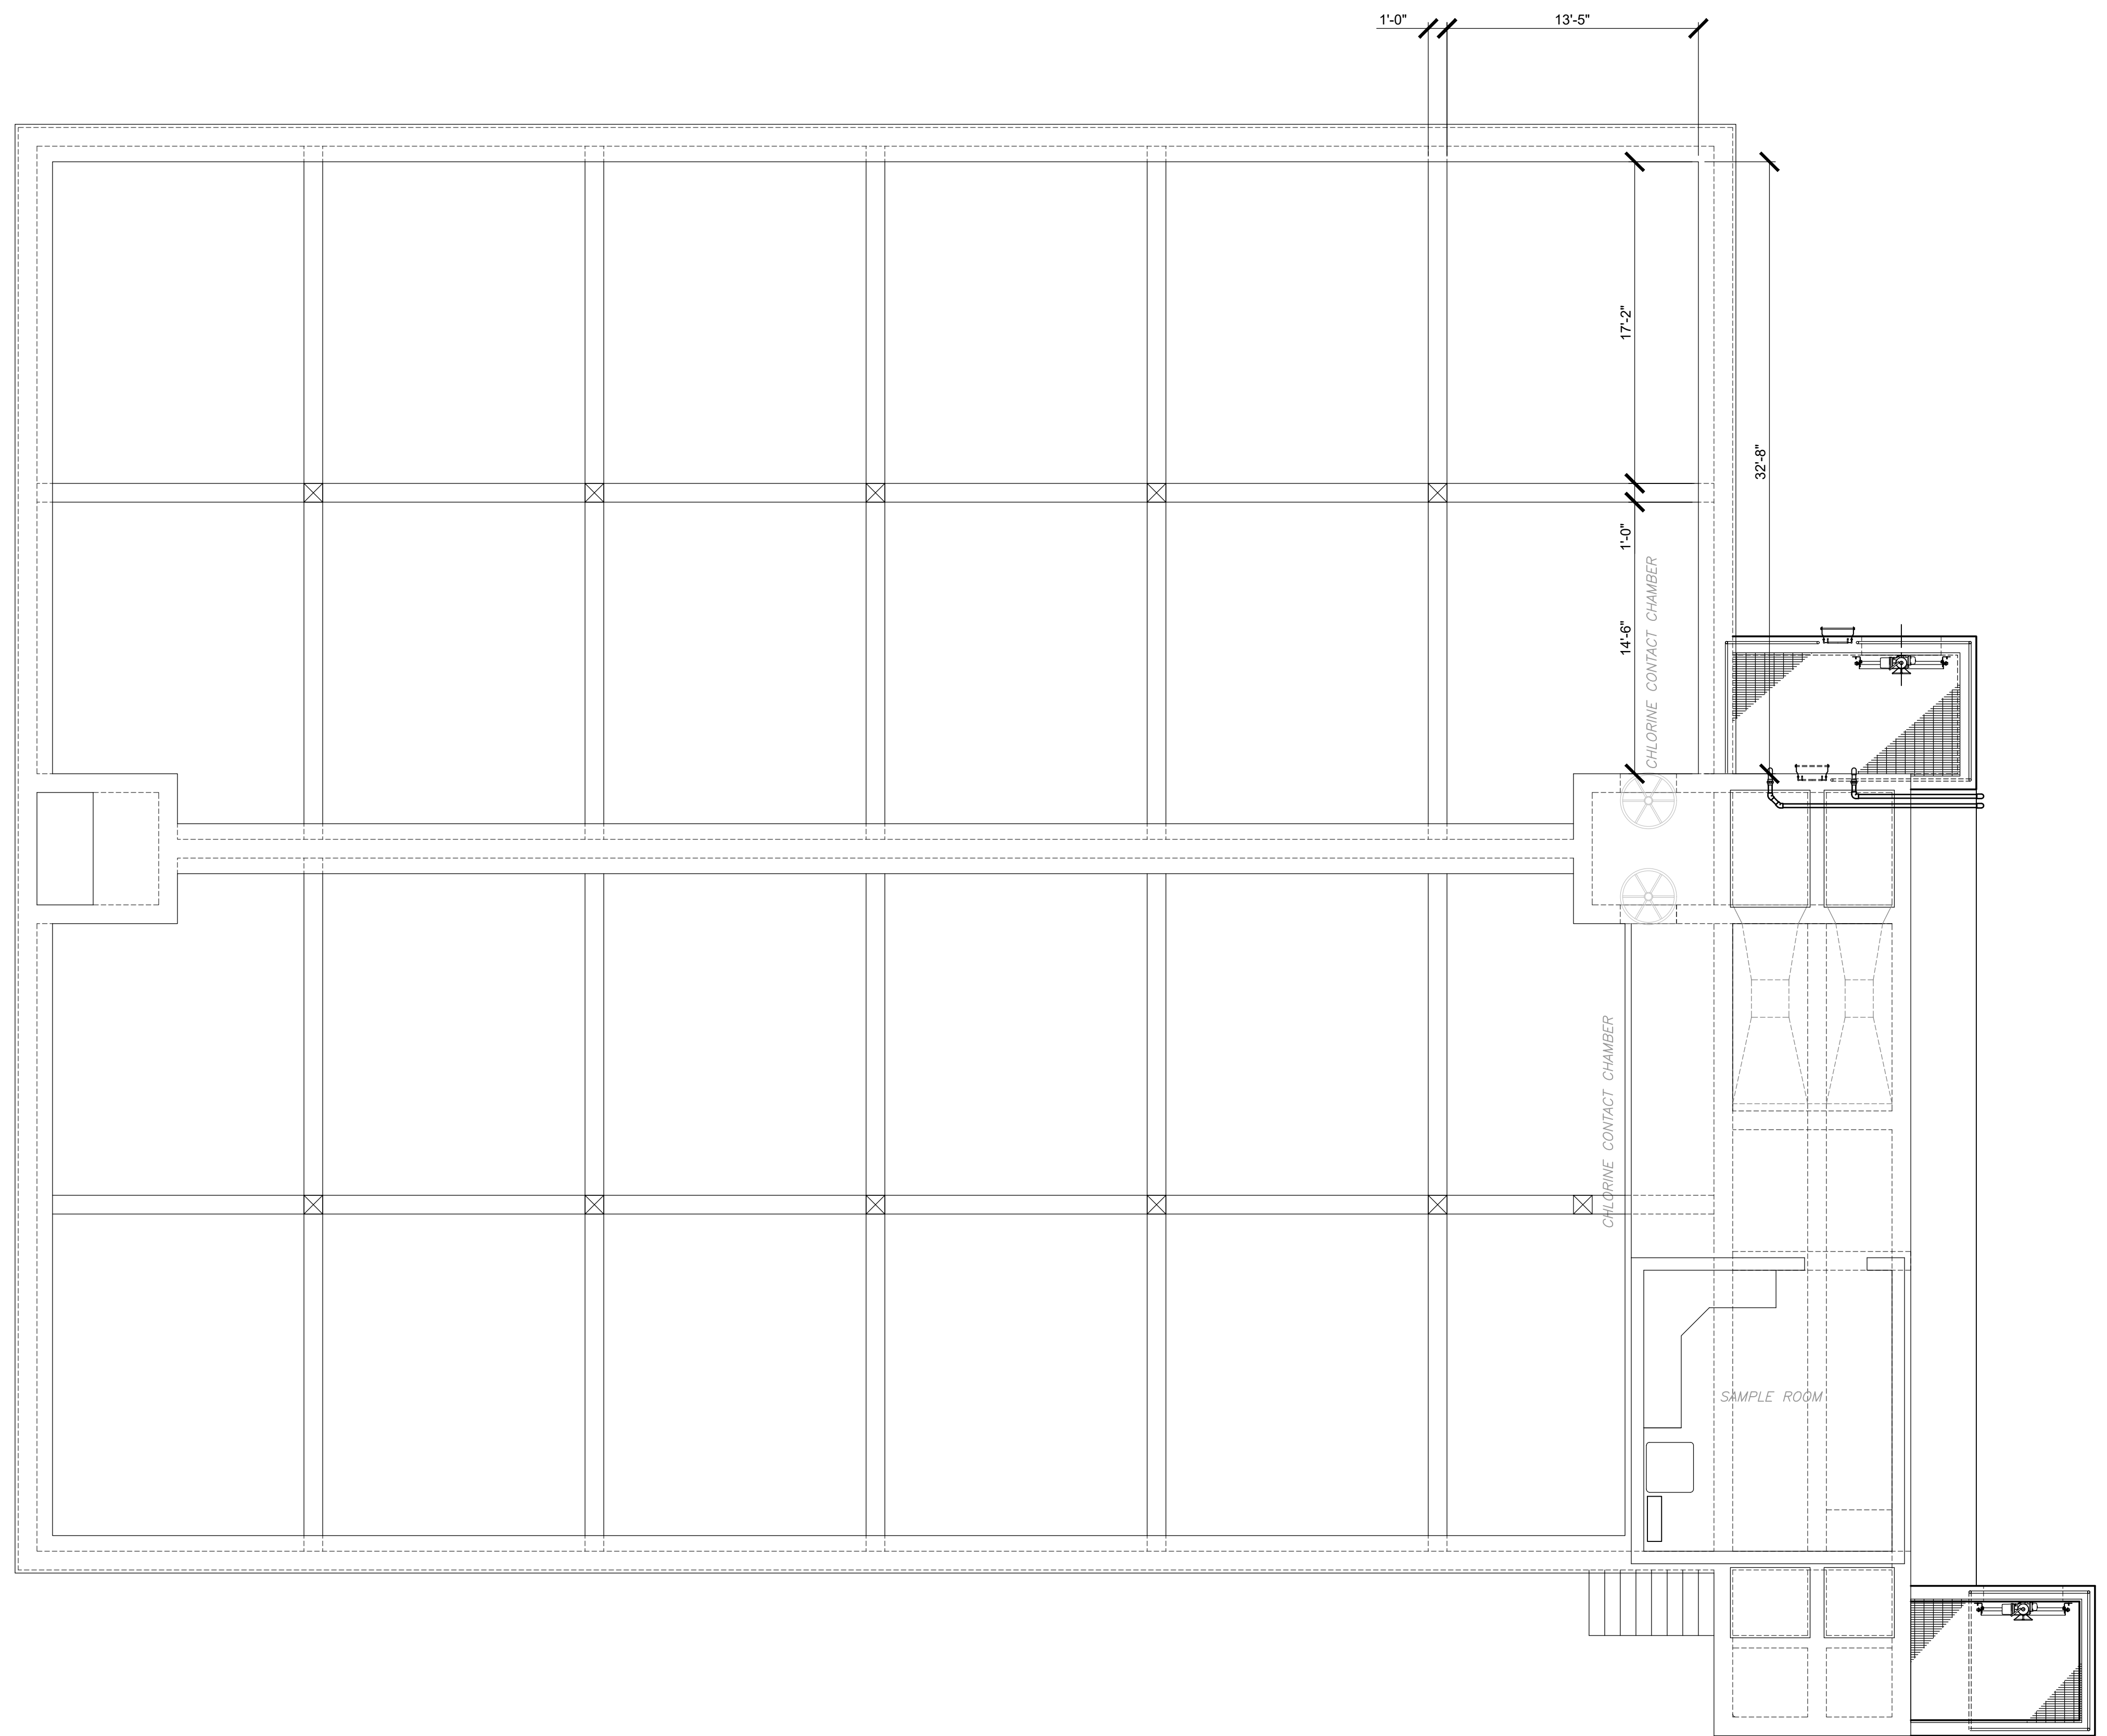

KEY PLAN

**CHLORINE CONTACT
TANK MODIFICATIONS
PLANS**



D-603

**UV TREATMENT SYSTEM
ACADEMY CREEK**
BRUNSWICK-GLYNN COUNTY JOINT WATER & SEWER COMMISSION


BGJWSC Project No. 906
GMC Project #CSAV190007

ISSUE DATE 12.20.2021
RFP SUBMITTAL TBD
FINAL SUBMITTAL TBD
7 Congress Street, Suite 504
Savannah, GA 31401

PROJECT MANAGER: NMG
ENGINEER: MEF
DESIGNER: NMG
DRAWN BY: FN
T 912.655.6790
GMCNETWORK.COM

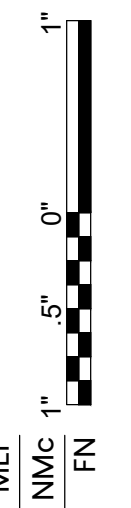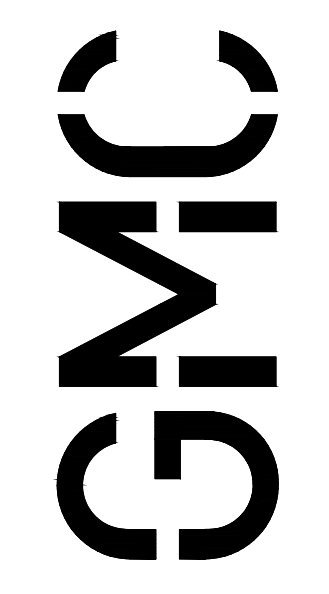

DRAWING FILE: C:\Users\vmcdonald\AppData\Local\Temp\AcPublish_1300AD-601\CHLORINE CC PLAN-UV Layout.dwg
PLOTTED: Jan 03, 2022 - 8:07am

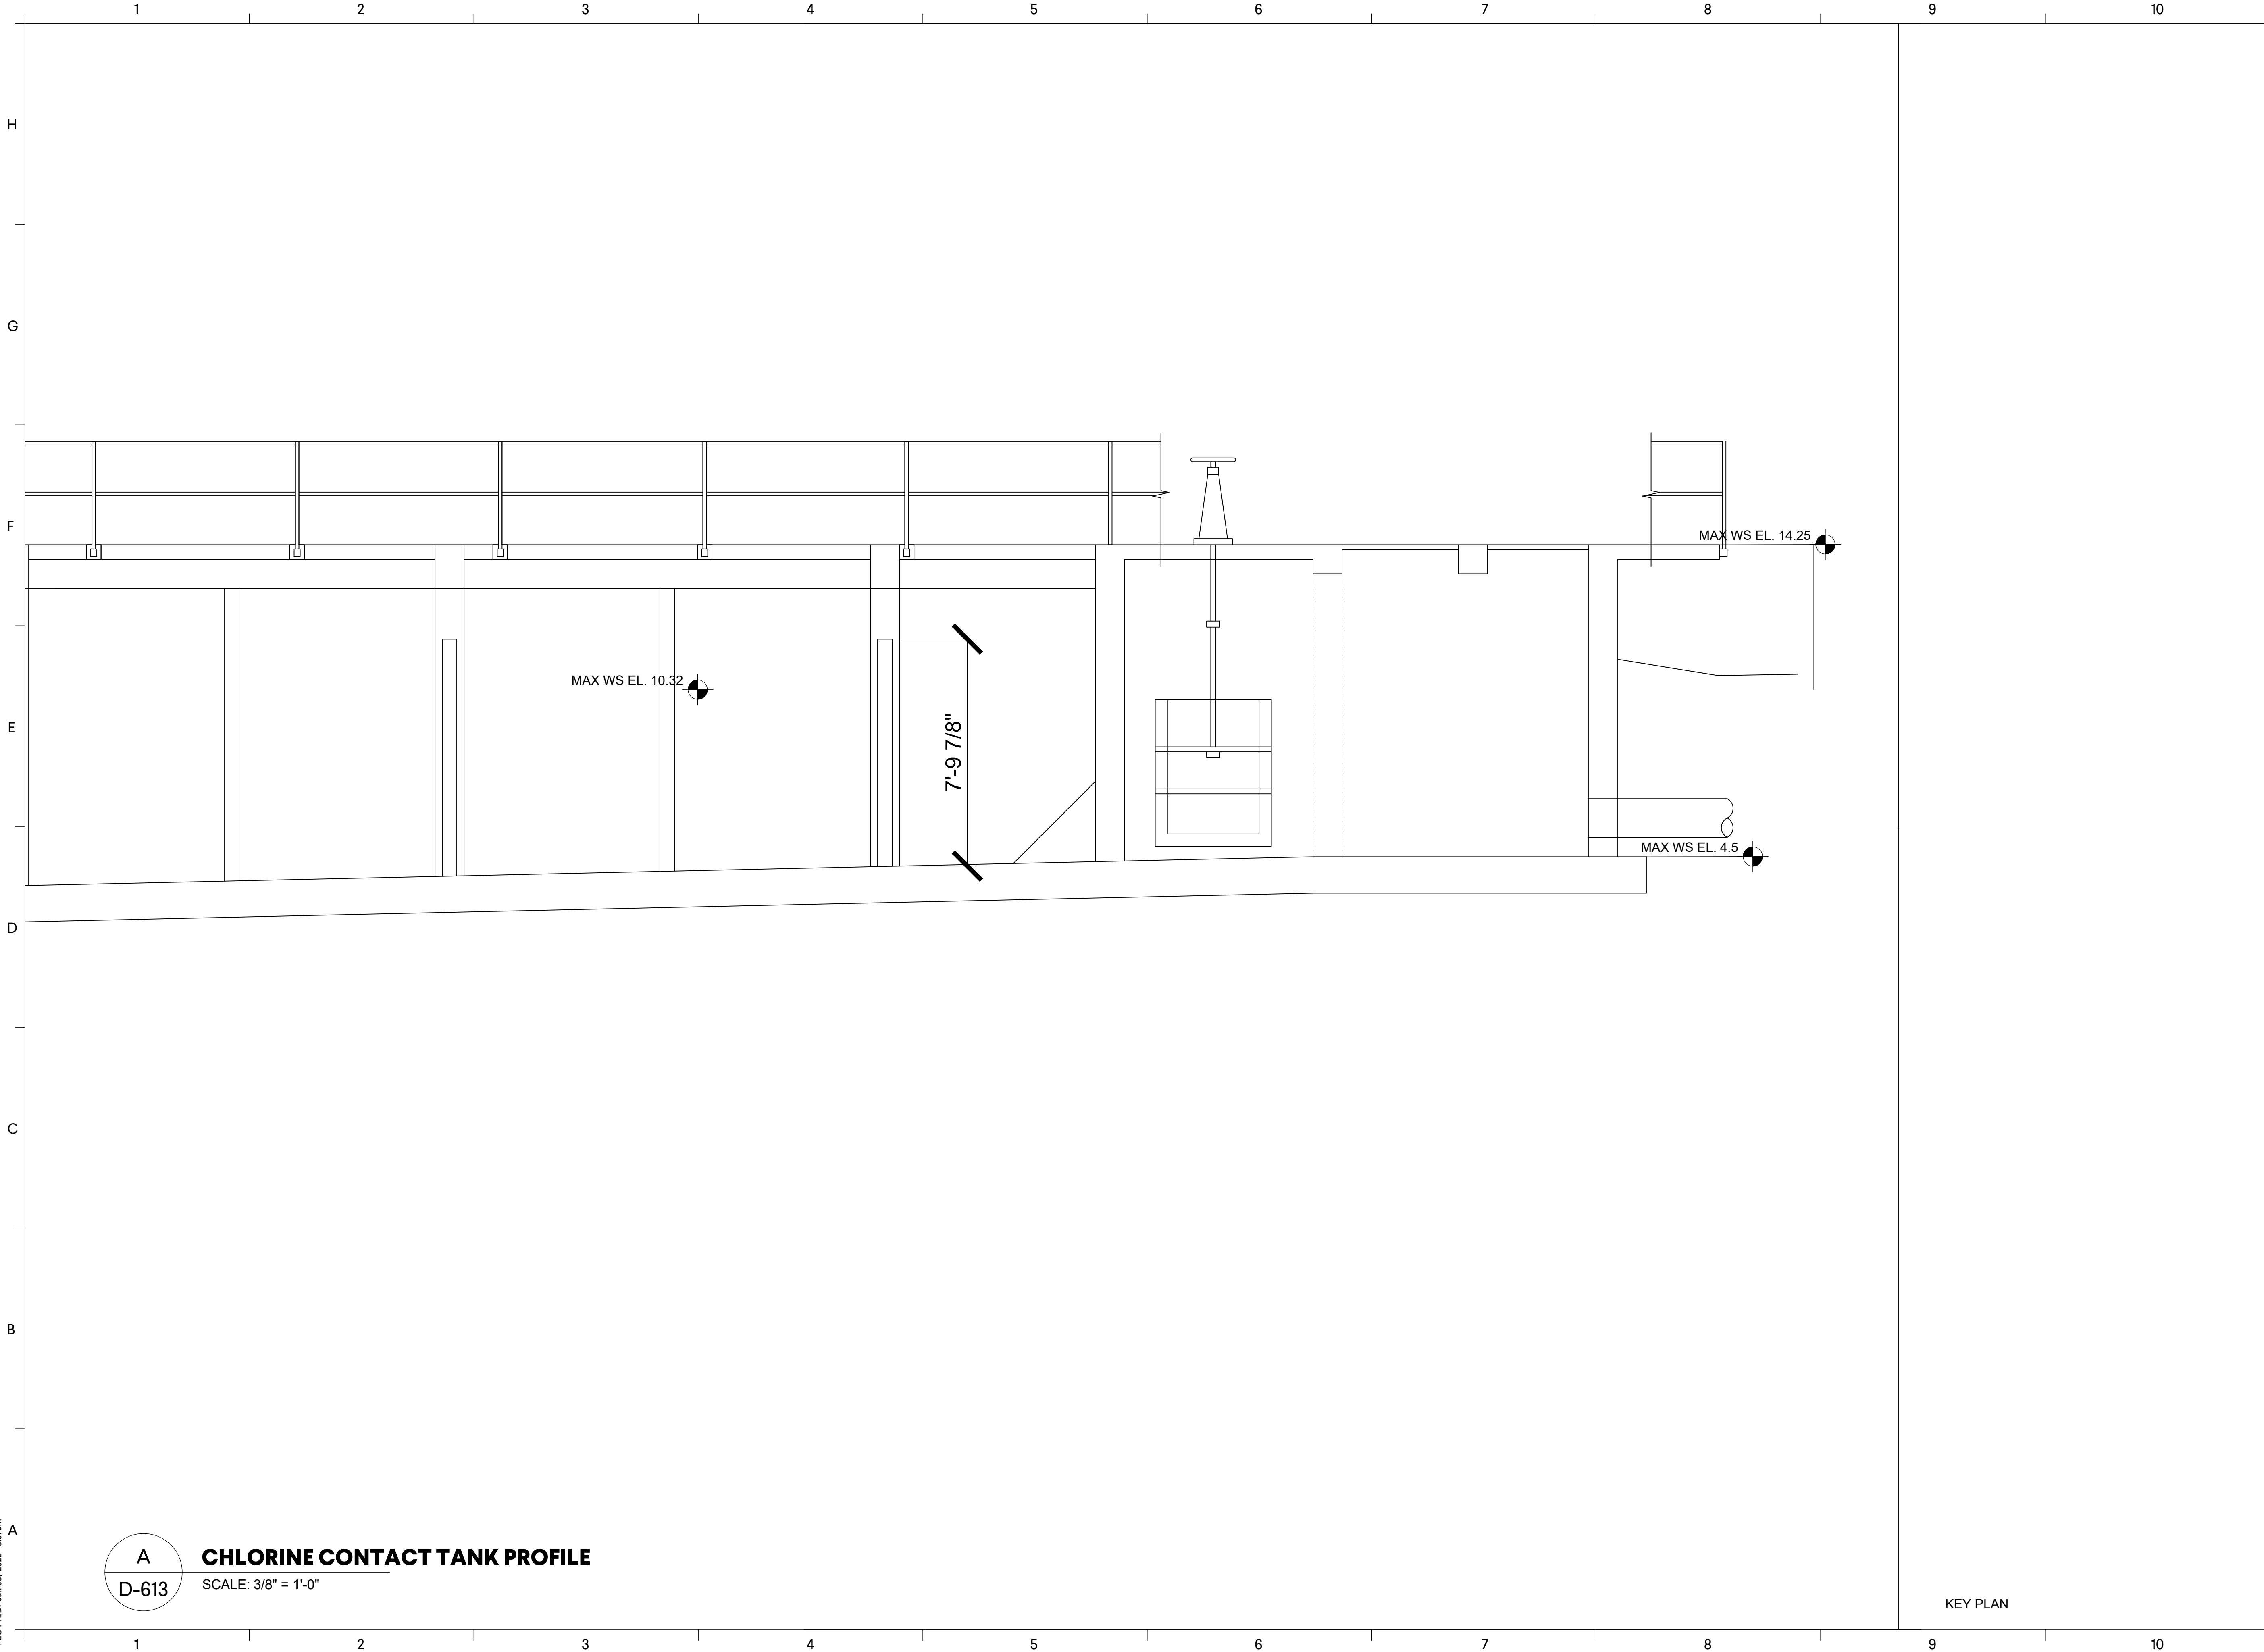

A
D-613

CHLORINE CONTACT TANK PROFILE
SCALE: 3/8" = 1'-0"

KEY PLAN

**CHLORINE CONTACT
TANK MODIFICATIONS
PLANS**

D-604

**UV TREATMENT SYSTEM
ACADEMY CREEK**
BRUNSWICK-GLYNN COUNTY JOINT WATER & SEWER COMMISSION

BGJWSC Project No. 906
GMC Project #CSAV190007


ISSUE DATE
12.20.2021

7 Congress Street, Suite 504
Savannah, GA 31401

RFP SUBMITTAL
FINAL SUBMITTAL
TBD
TBD

PROJECT MANAGER: NMG
ENGINEER: MEF
DESIGNER: NMG
DRAWN BY: FN

912.655.6790
GMCNETWORK.COM

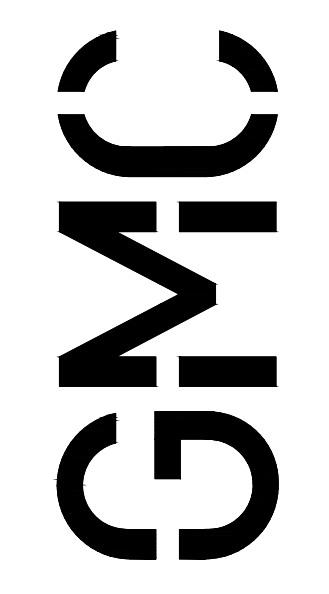

1 2 3 4 5 6 7 8 9 10

H
G
F
E
D
C
B
A

H
G
F
E
D
C
B
A